



- 1 PROFILED METAL ROOFING PANEL
- 2 ARCHITECTURAL COMPOSITE METAL PANEL
- 3 CONTRASTING COMPOSITE METAL PANEL
- 4 HORIZONTAL PROFILED METAL CLADDING
- 5 DOUBLE GLAZED ALUMINIUM WINDOW
- 6 DOUBLE GLAZED ALUMINIUM DOORS
- 7 FLUSH METAL INSULATED DOOR
- 8 SECTIONAL UP AND OVER SHUTTER DOOR

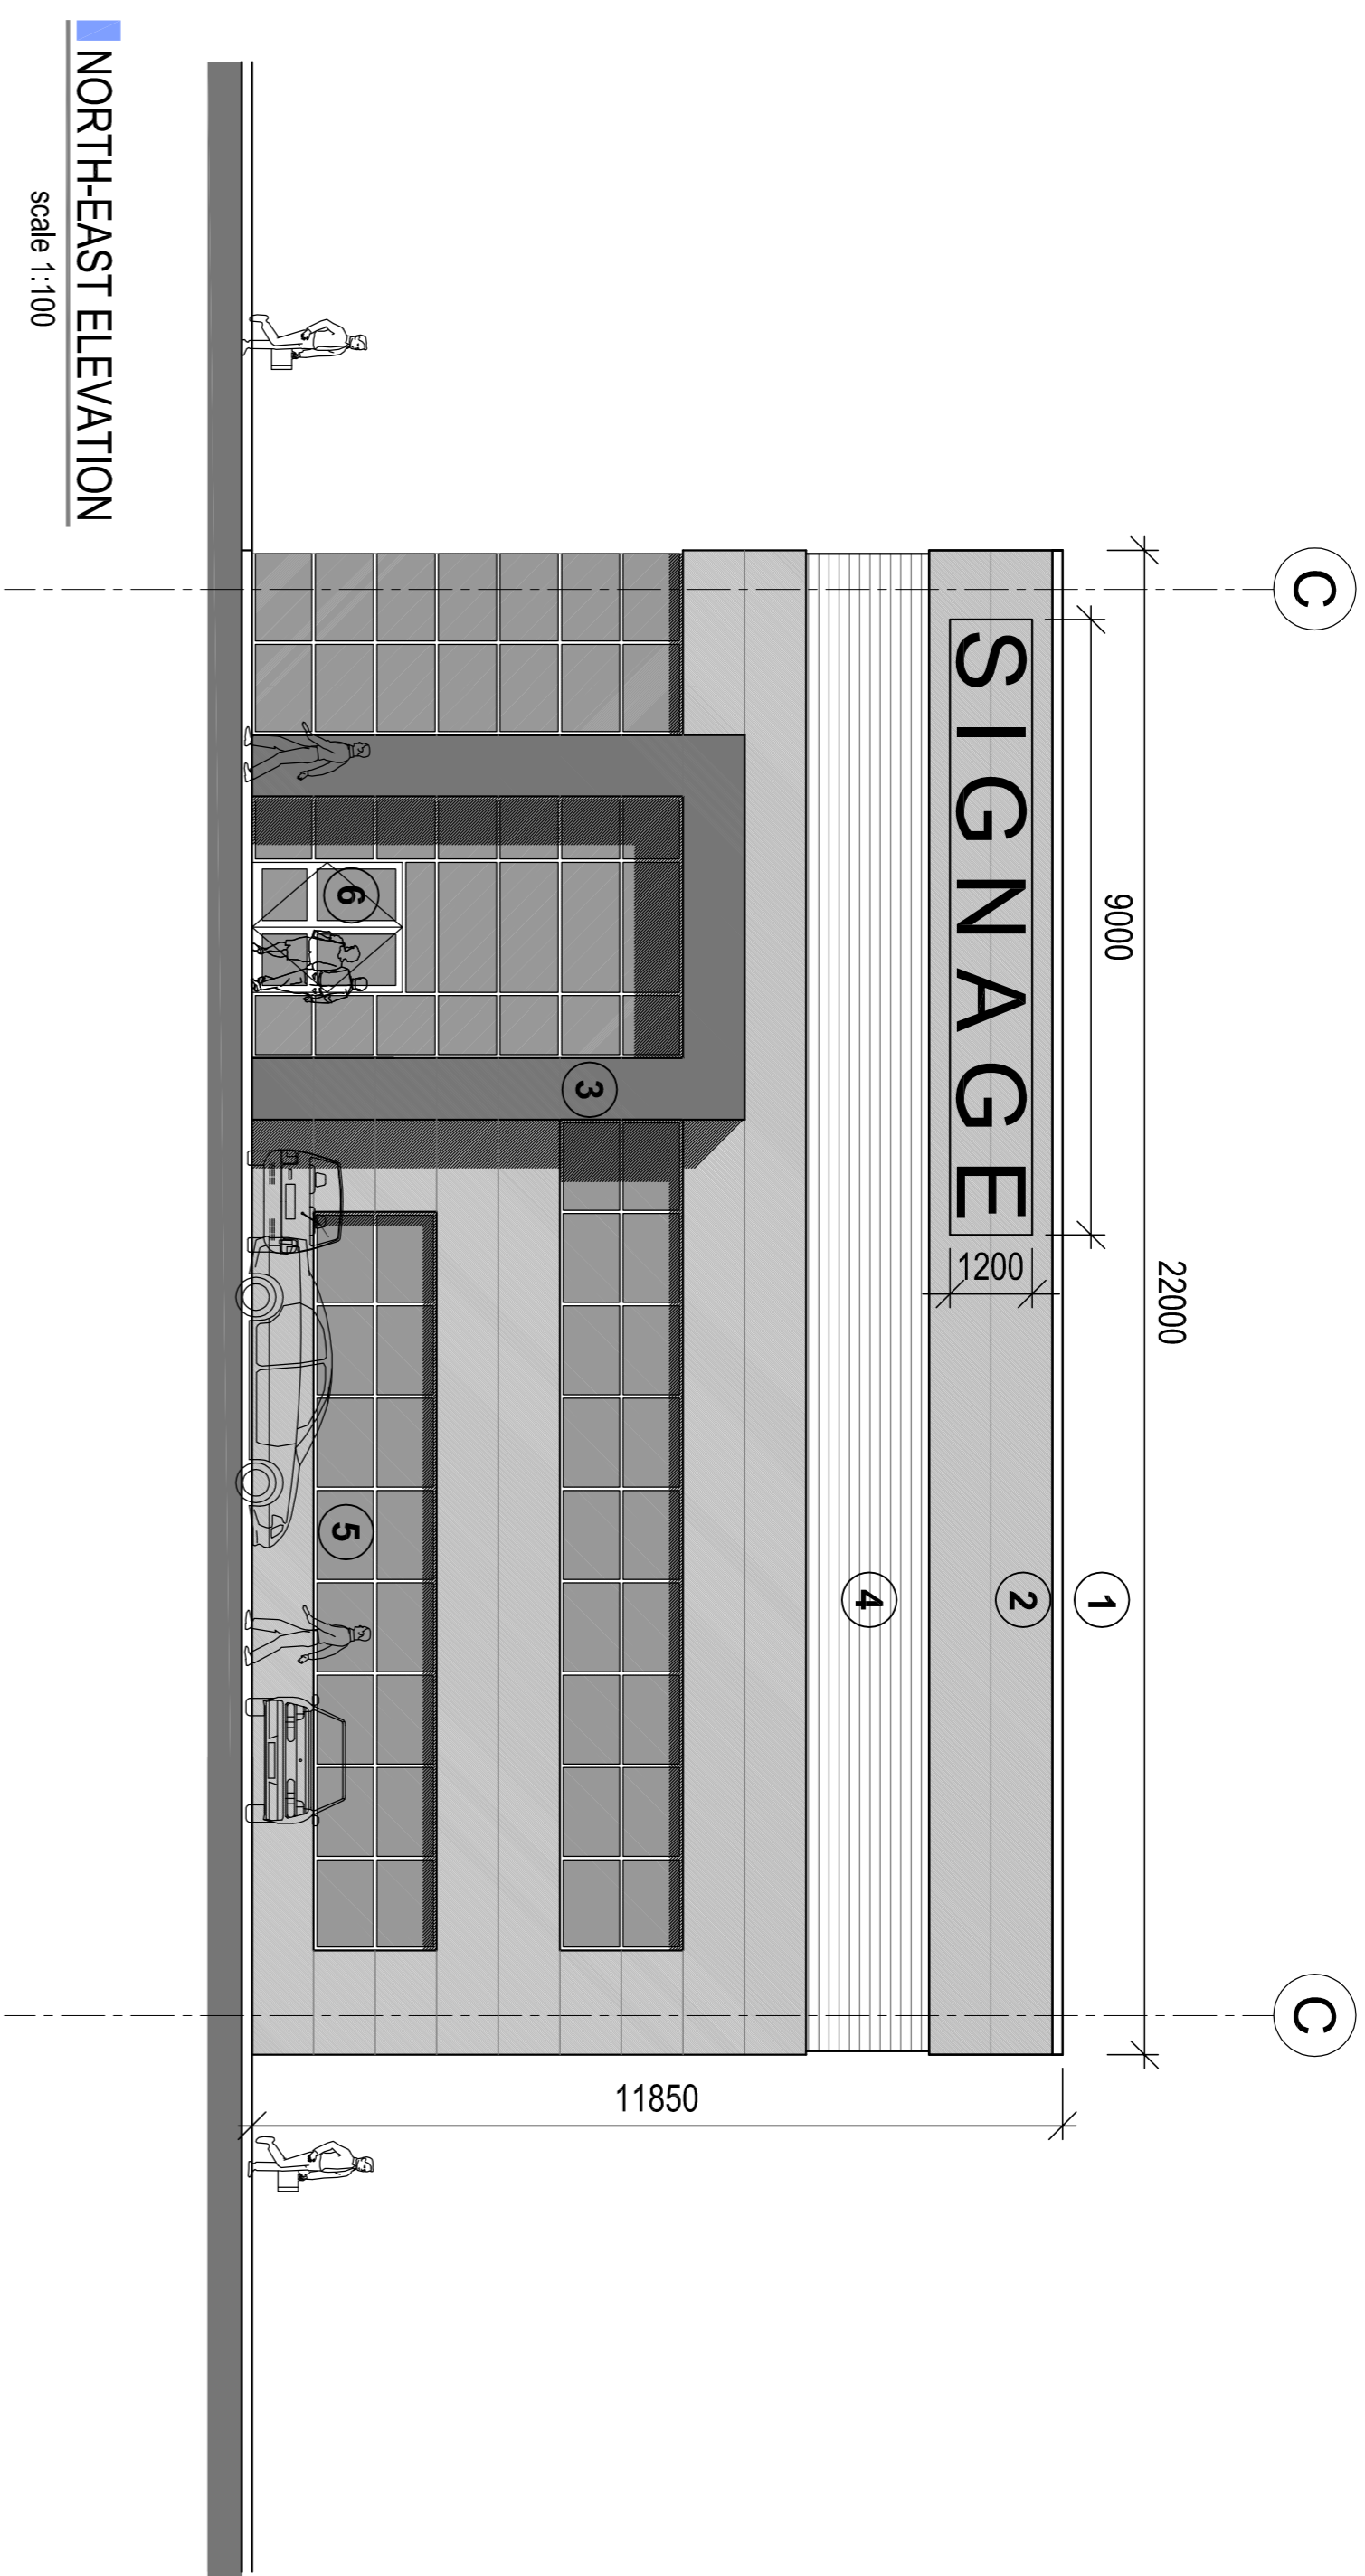

NORTH-EAST ELEVATION
scale 1:100

scale 1:100

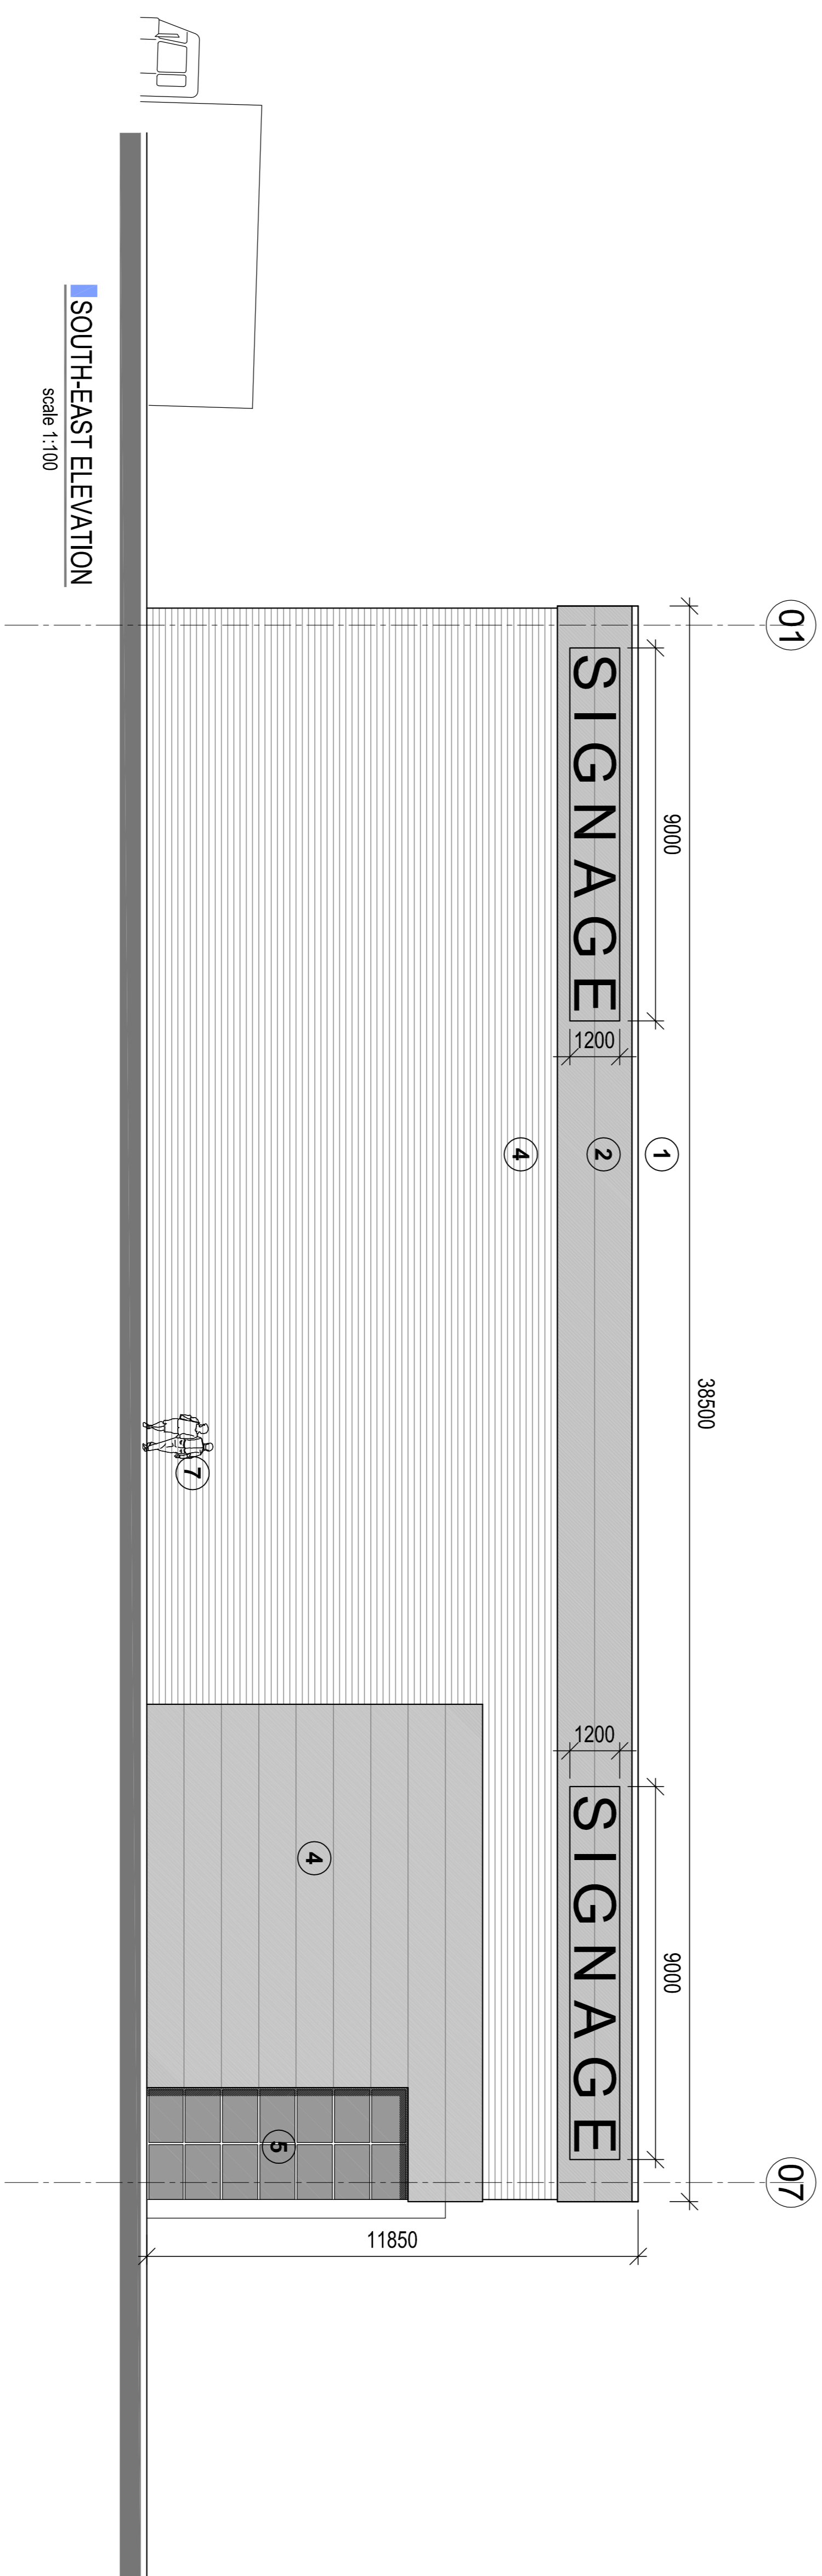

SOUTH-EAST ELEVATION

scale 1:100

UNIT E9 - Elevations 1 1:100

[illegible]