




1 Front Elevation (North)

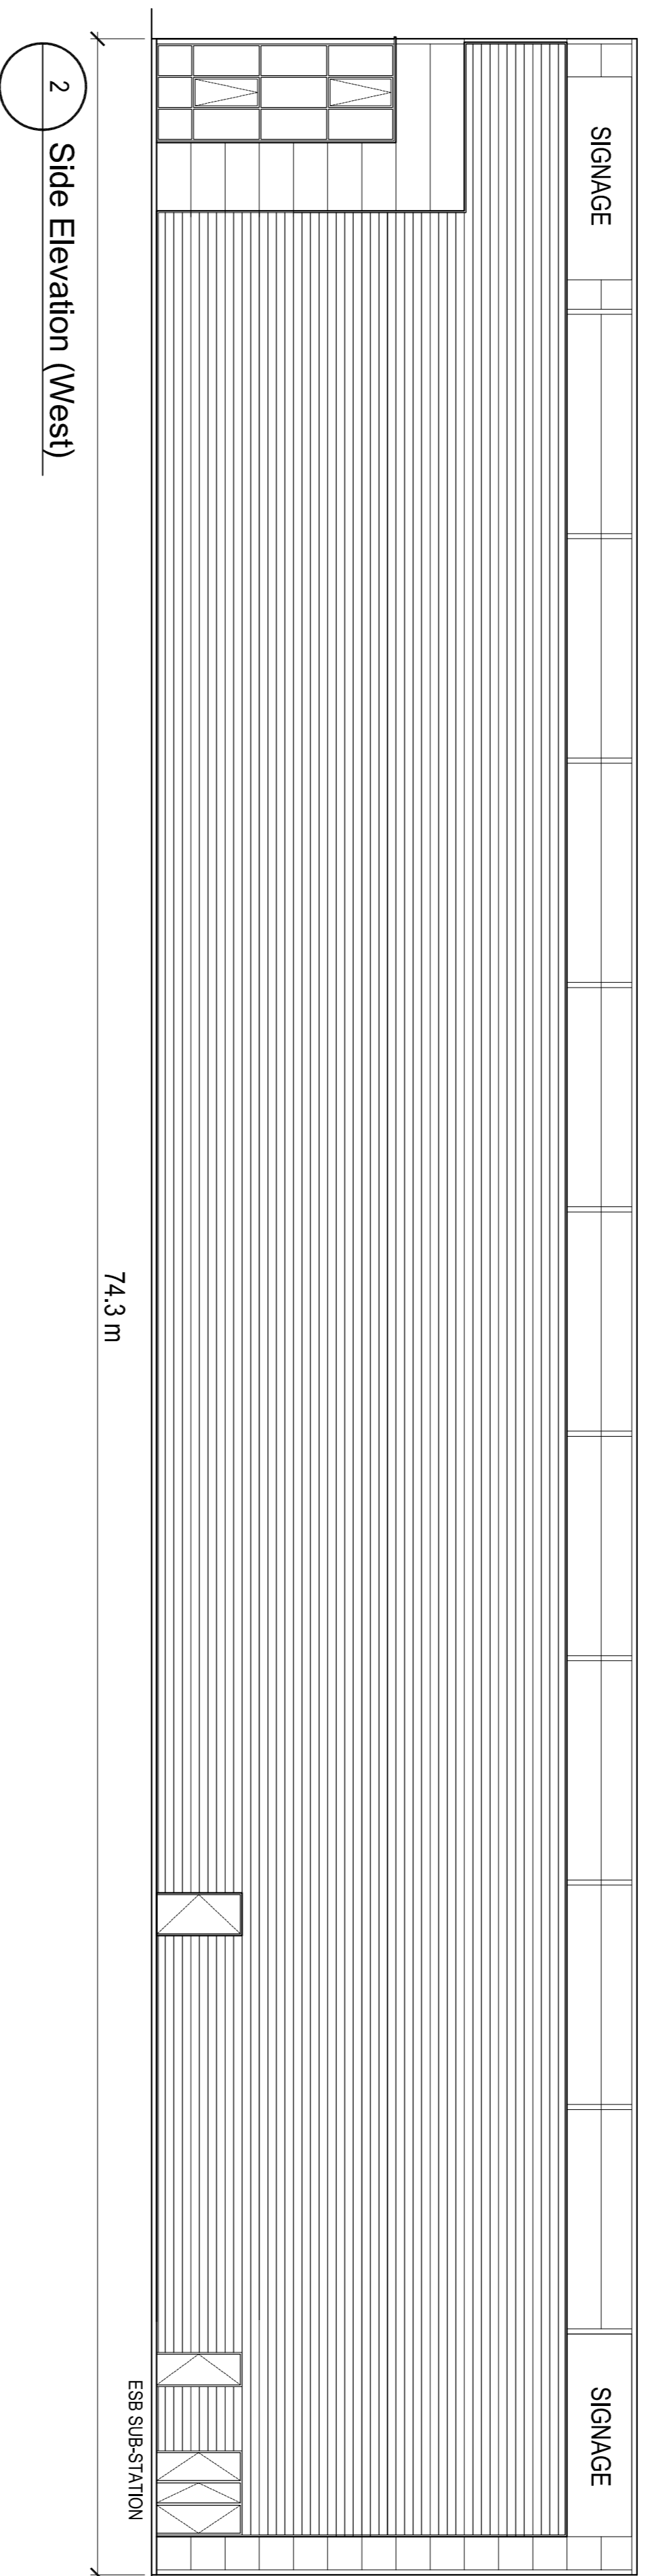

2 Side Elevation (West)

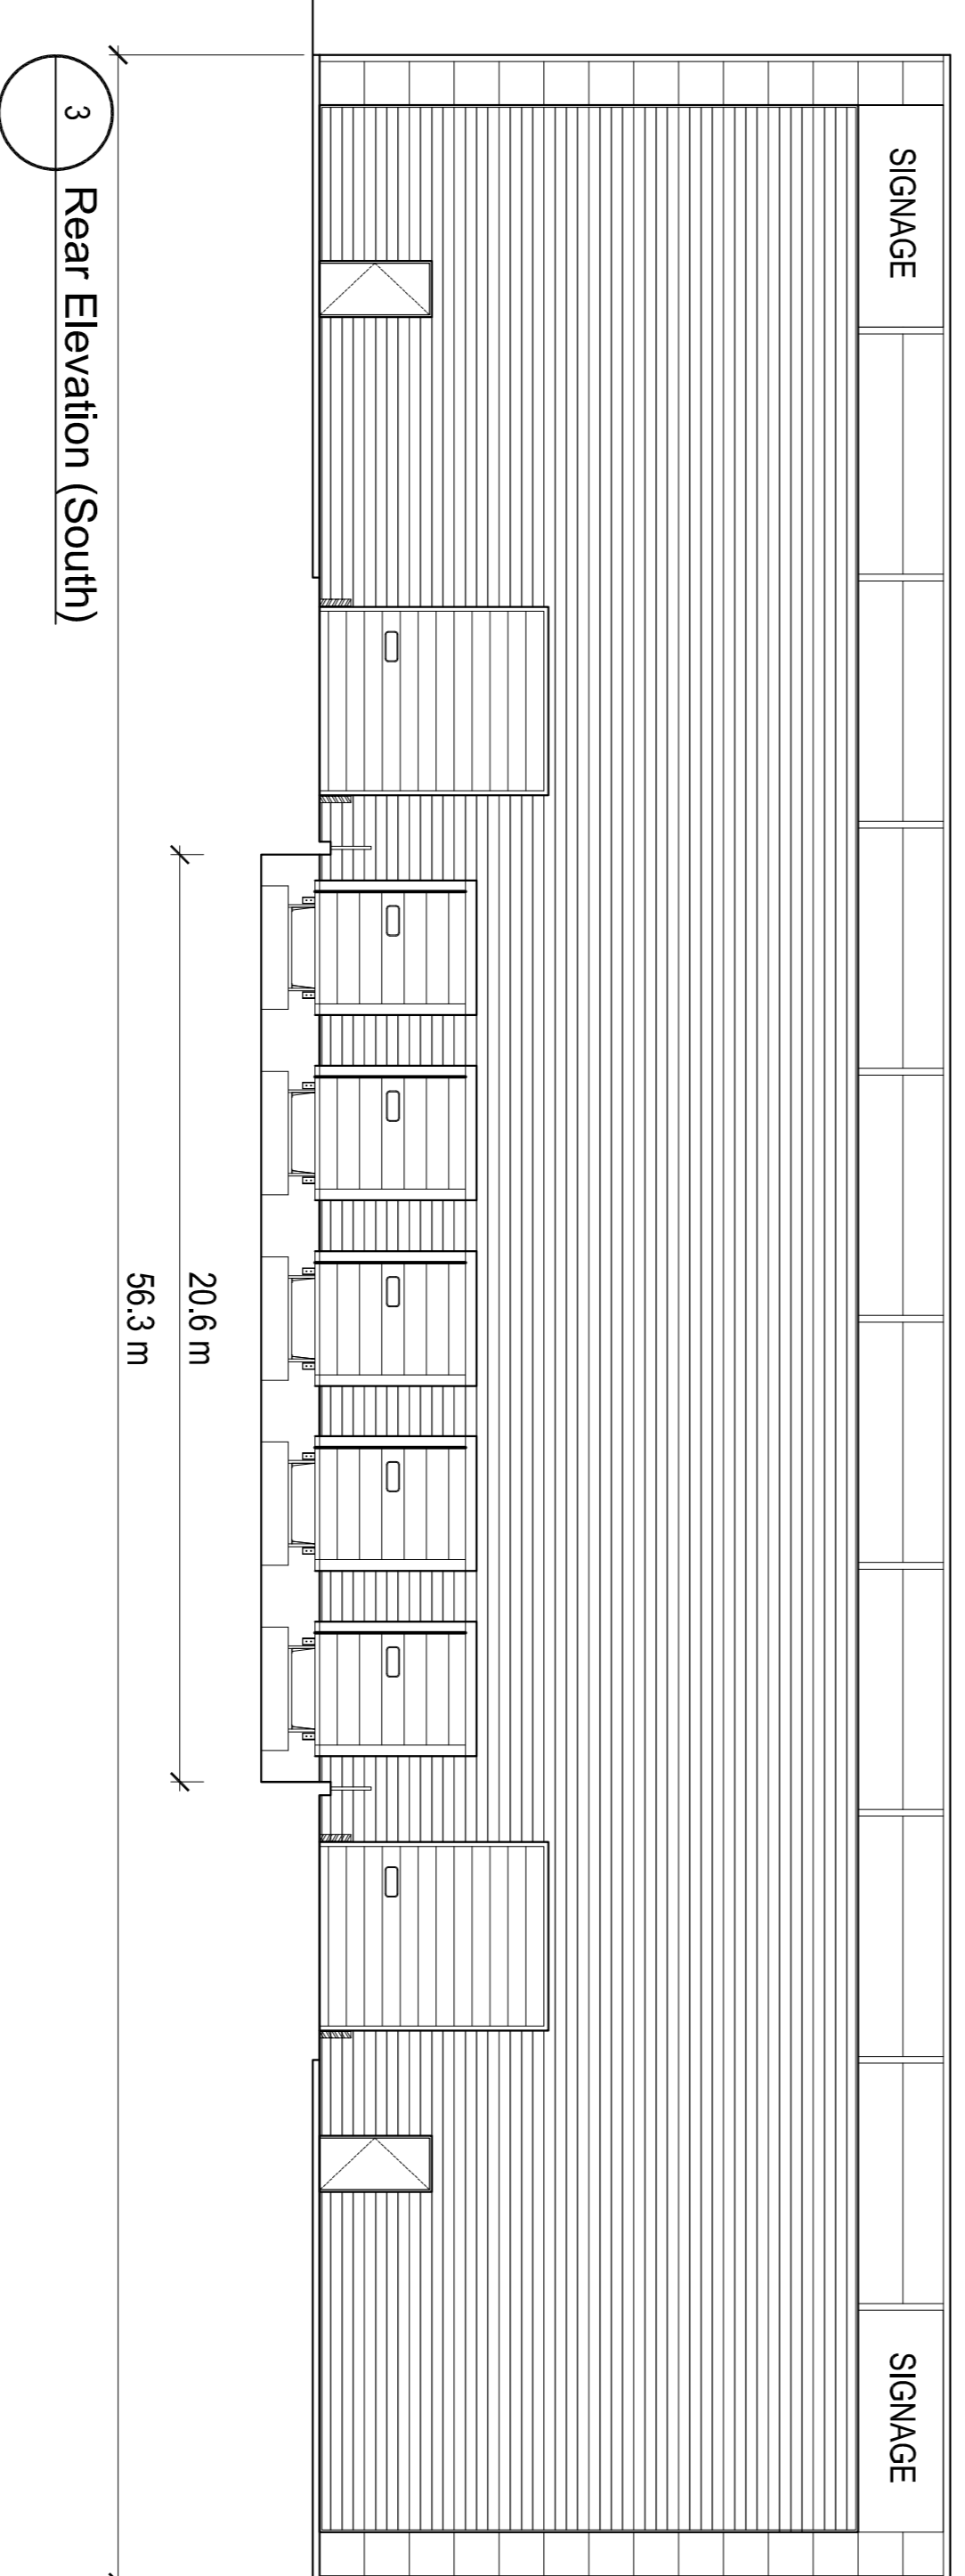

3 Rear Elevation (South)

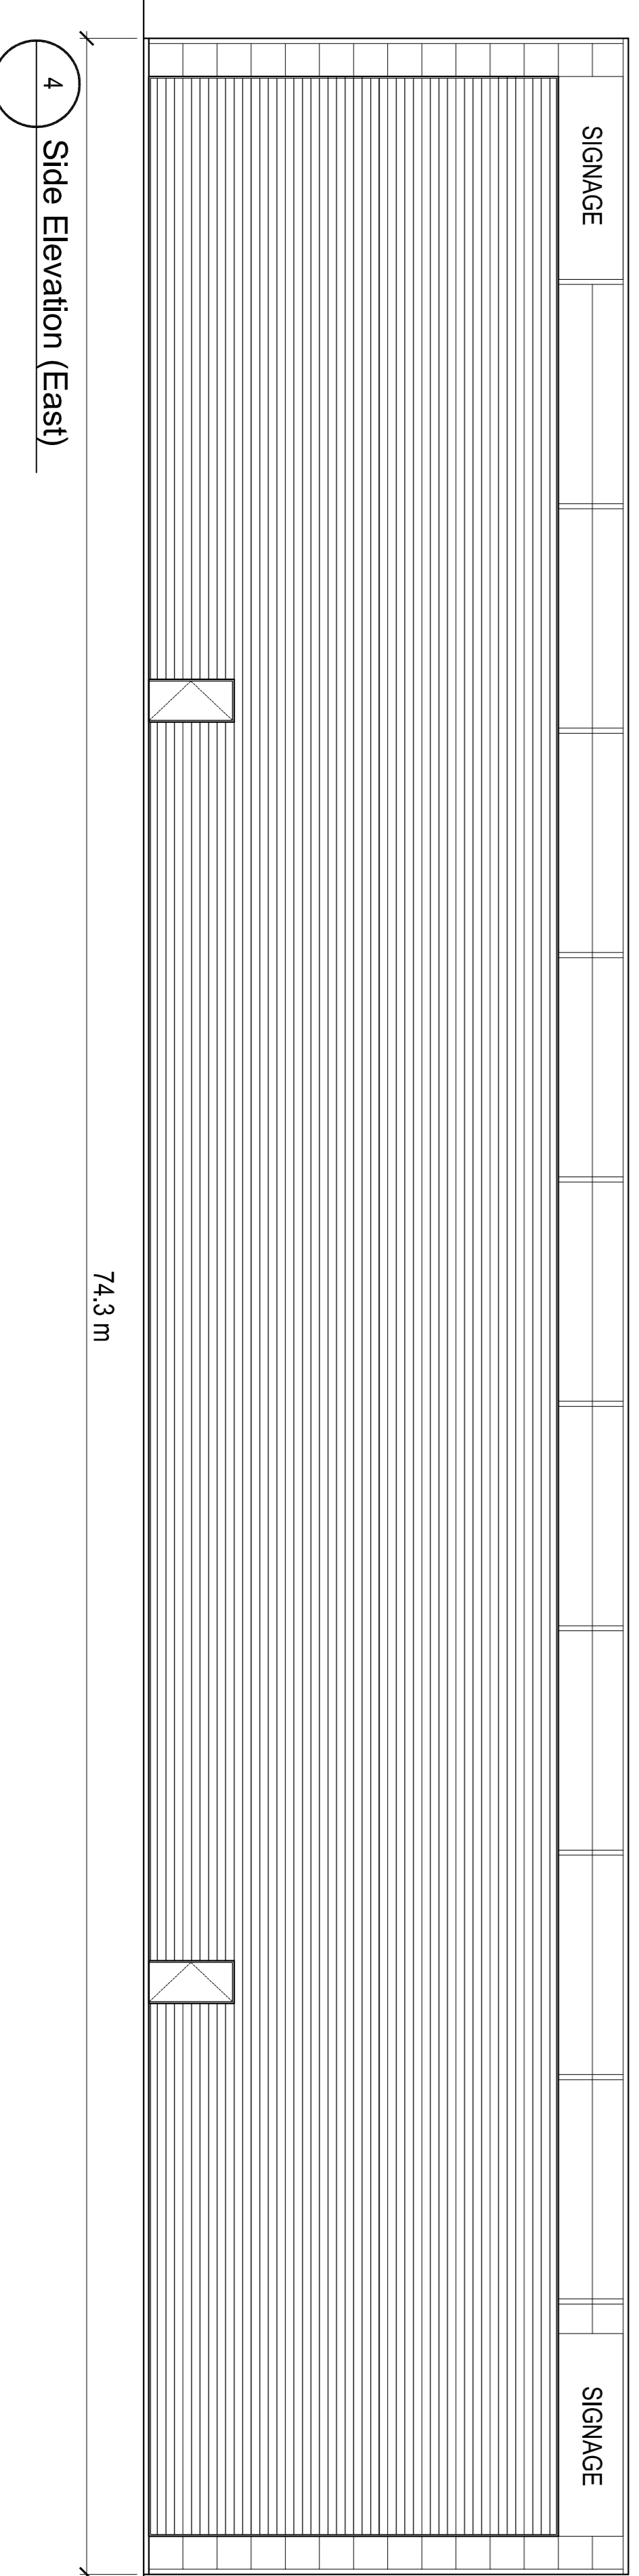

4 Side Elevation (East)

DUBLIN AIRPORT LOGISTICS PARK - HERON HOUSE - ELEVATIONS

DEVELOPED BY:
ROHAN
 Rohan Holdings Limited
 4th Floor, Block 2, Harcourt Centre,
 Harcourt Street, Dublin 2.
 T:(01) 662 4455 E:info@rohanholdings.ie
 W:www.rohanholdings.ie

AGENT:
Savills
 Savills Dublin Commercial
 33 Molesworth Street
 Dublin 2
 T:+353 (0) 1 618 1300
 E:industrial234@savills.ie
 W: www.savills.ie

TOTP Architects
 The O'Toole Partnership
 60 Upper Mount Street 1 +353 1 203 2000
 Dublin 2, Ireland 353 86660070 info@totalp.ie

PROJECT:
 ROHAN HOLDINGS
 DUBLIN AIRPORT LOGISTICS PARK

STAGE:
 MARKETING

DRAWING TITLE:
 HERON HOUSE
 ELEVATIONS

DATE: JANUARY 2016 DRAWING NO:
 SCALE: 1:50 P-401
 DRAWN: NW

CHECKED: OS SHEET SIZE: REVISION
 JOB NO.: 1574
 FILENAME: A1L *