



COPYRIGHT:
 The design and details shown on this drawing are applicable to their project only and may not be reproduced in whole or in part or be used for any other project or purpose without the written permission of The O'Toole Partnership Architects with whom copyright resides.
DO NOT SCALE from this drawing. Use gound dimensions.
 Contractor to check all dimensions on site prior to commencement of works. Any discrepancies are to be referred to the ARCHITECT.
KEY PLAN:


1 Front Elevation (North)
 Scale:

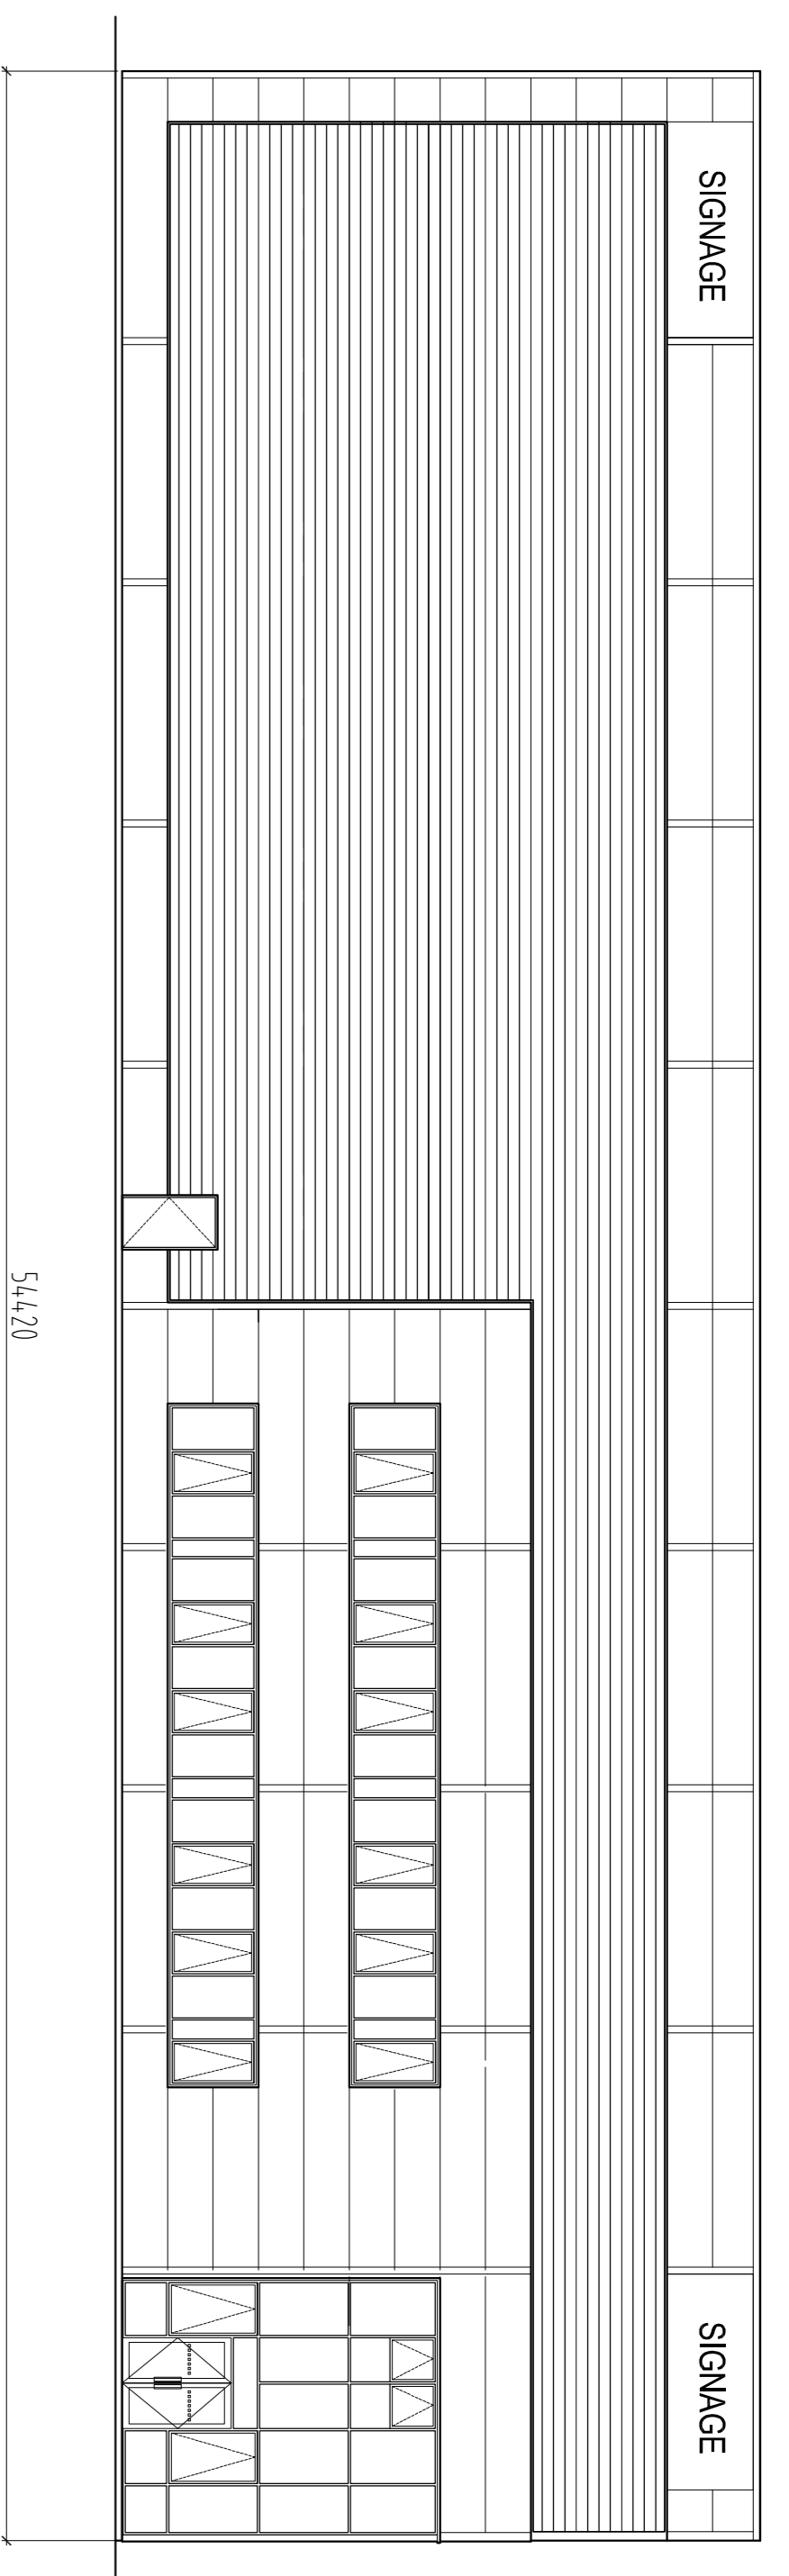


2 Side Elevation (West)
 Scale:

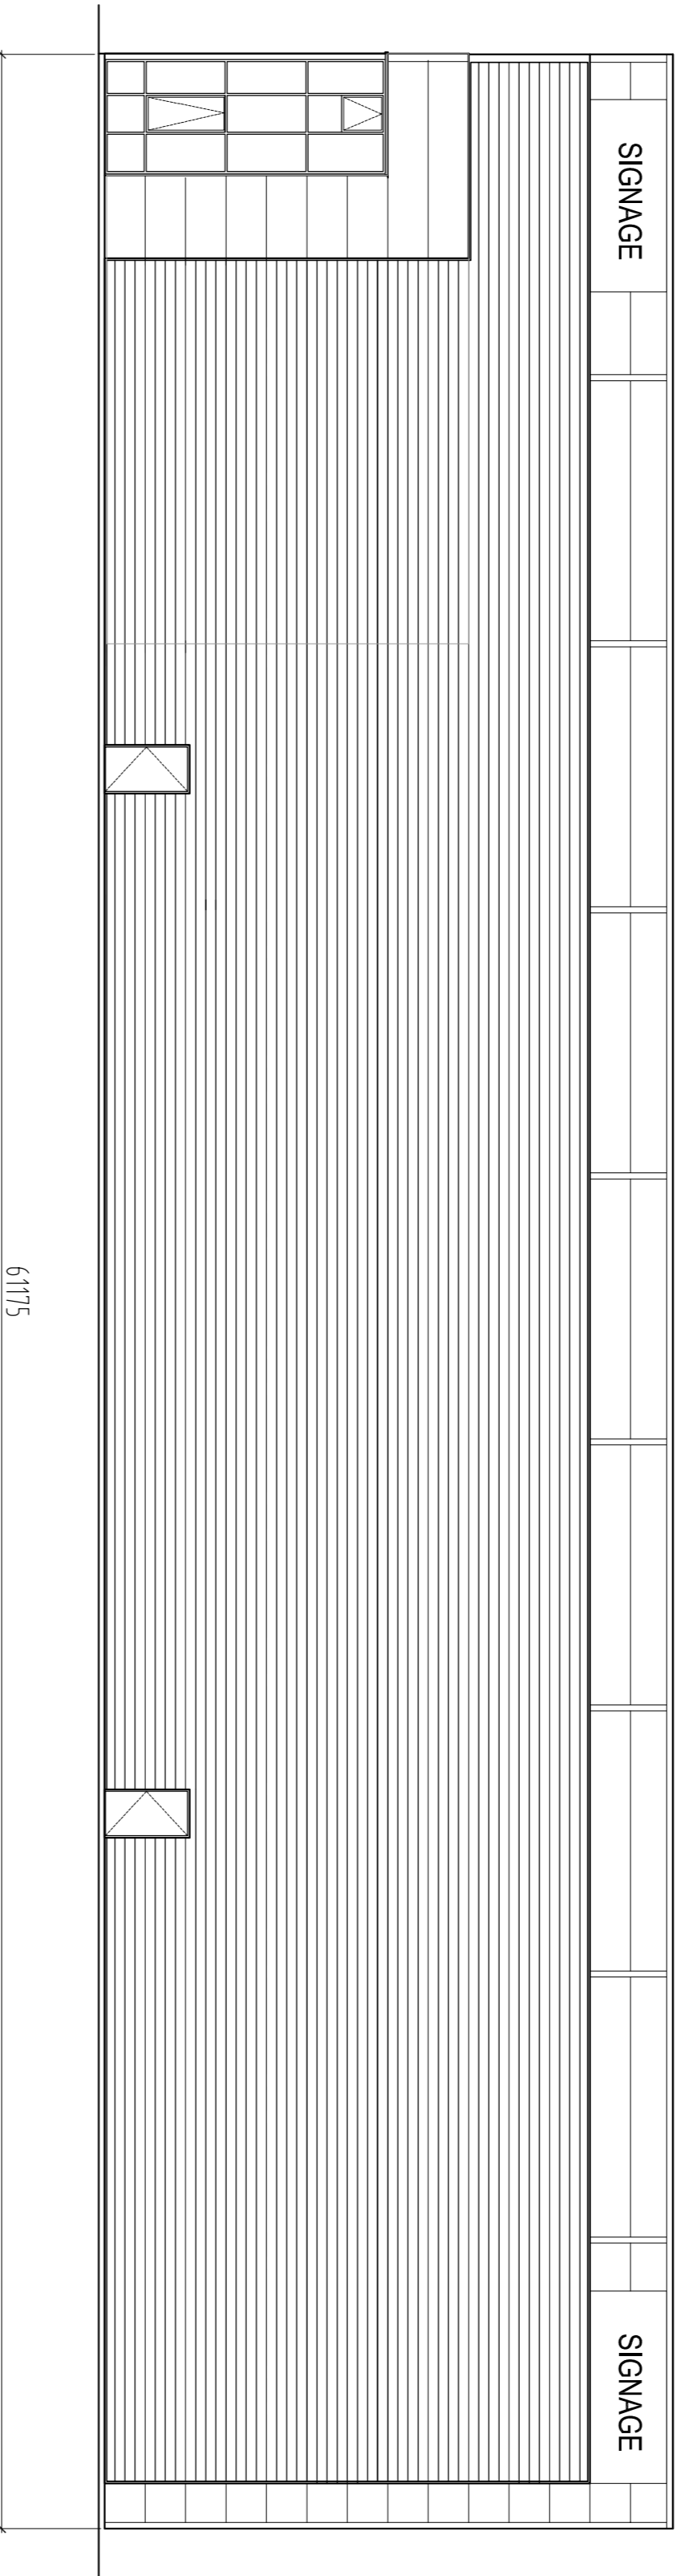

3 Rear Elevation (South)
 Scale:

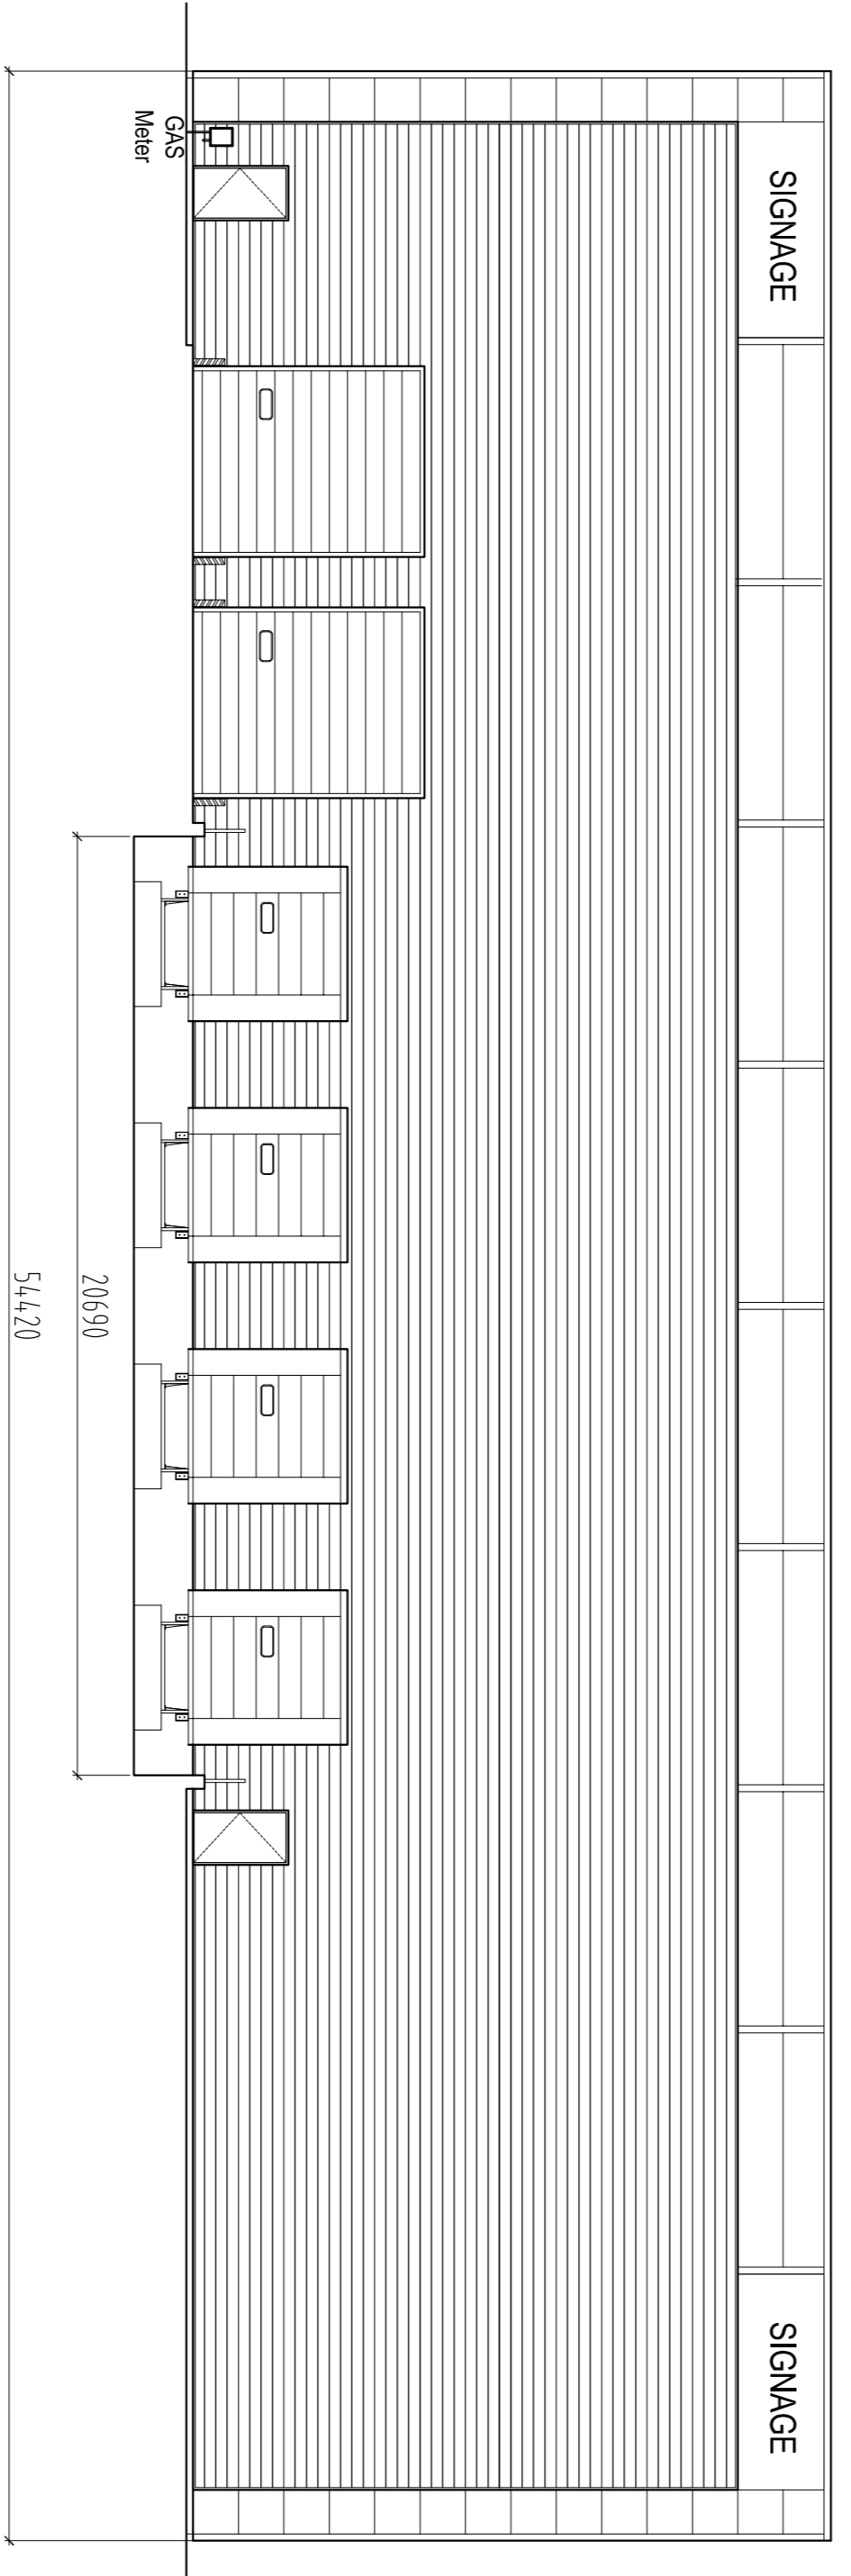

4 Side Elevation (East)
 Scale:

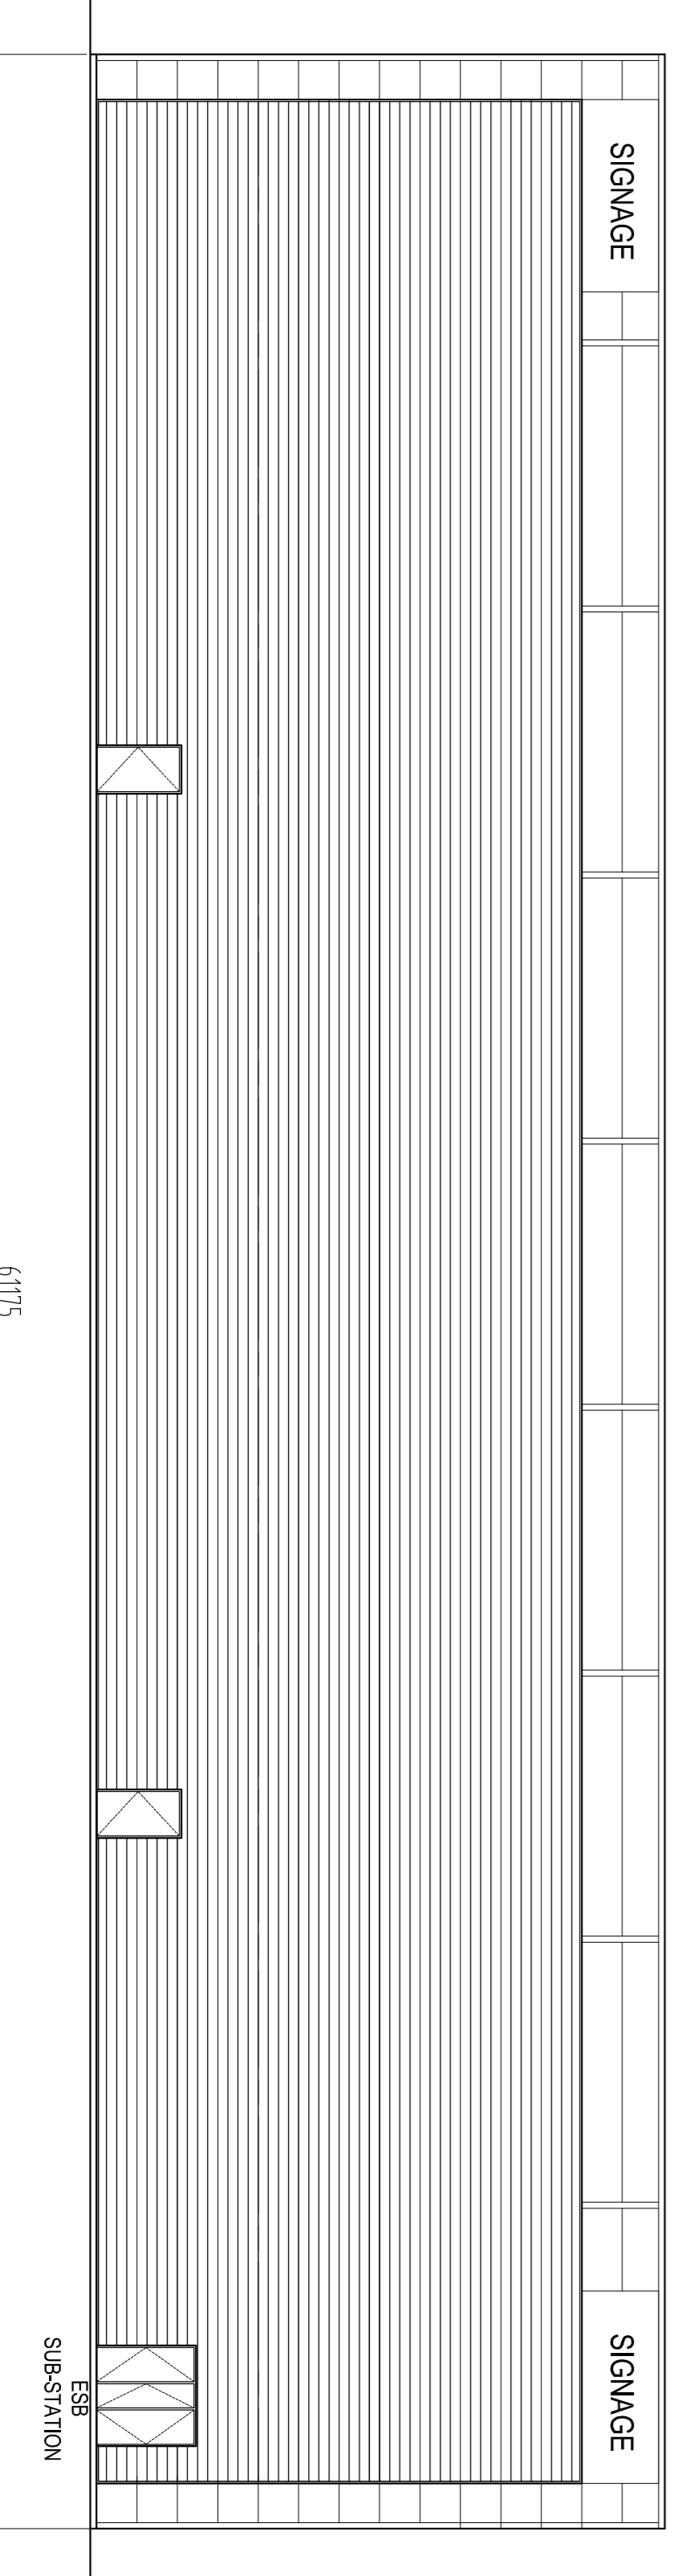

REVISIONS

| DATE | REV. | CHECKED | DESCRIPTION |
|------|------|---------|-------------|
| | | | |
| | | | |
| | | | |
| | | | |
| | | | |
| | | | |
| | | | |
| | | | |
| | | | |

TOTP Architects
The O'Toole Partnership

40 Upper Mount Street 1 • t +353 1 203 7800
 Dublin 2, Ireland • f +353 1 86606670 info@totp.ie

PROJECT:
 ROHAN HOLDINGS
 DUBLIN AIRPORT LOGISTICS PARK

STAGE:
 MARKETING

DRAWING TITLE:
 HARRIER HOUSE
 ELEVATIONS

DATE: JANUARY 2018 **DRAWING NO:**
SCALE: 1:150
DRAWN:
CHECKED: OS **SHEET SIZE:** REVISION
JOB NO.: 1771 **FILE NAME:** A1L *