



NOTES:
 DO NOT SCALE
 DIMENSIONS ARE APPROXIMATE
 FOR INFORMATION PURPOSES ONLY
 SUBJECT TO CONTRACT/CONTRACT DENIED

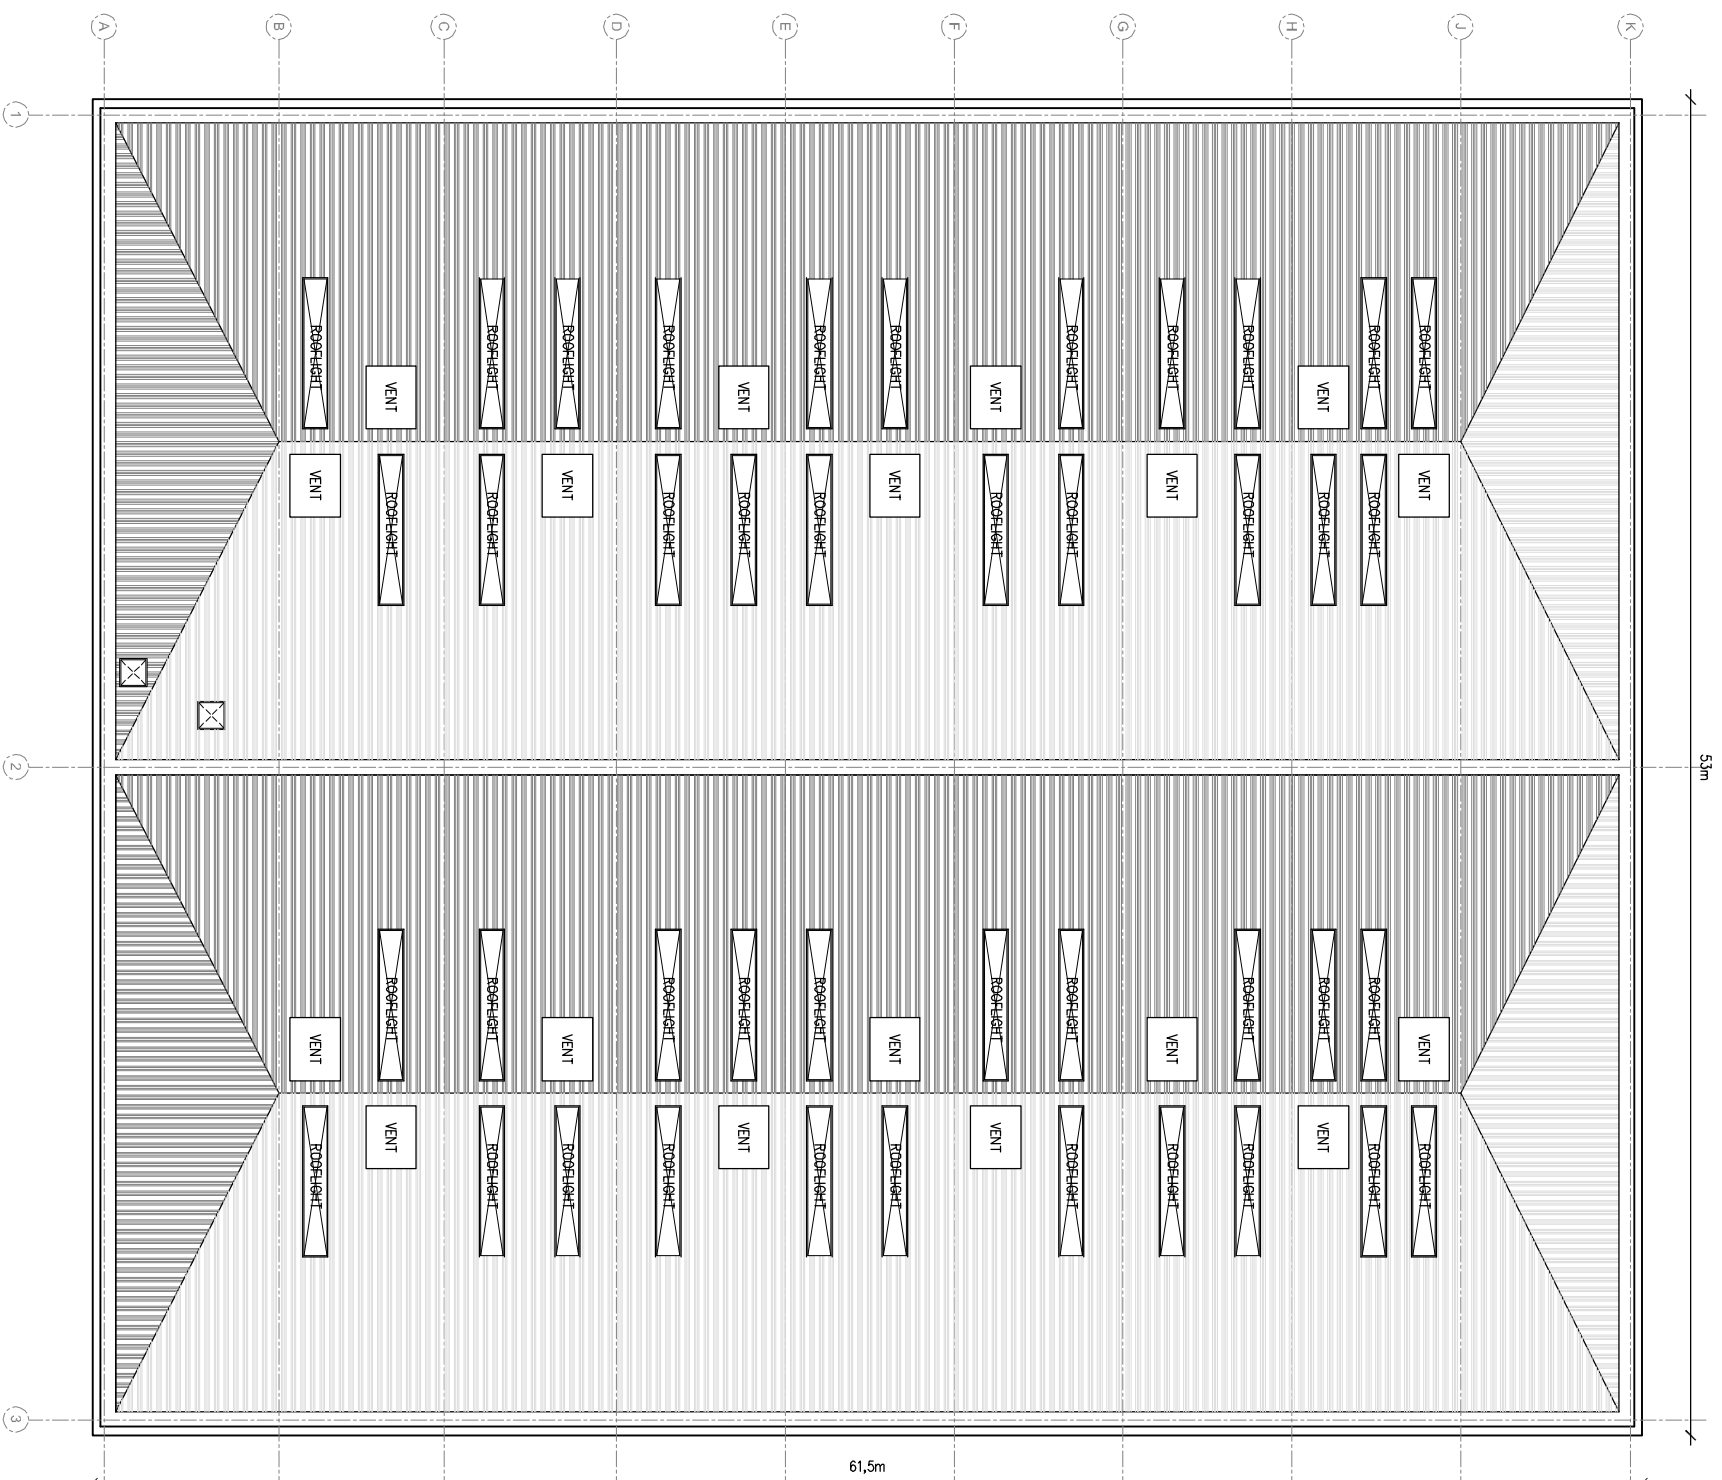

North City Business Park - Unit A7a / A7b Combined - ROOF PLAN

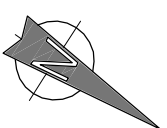

DEVELOPER: Rohan Holdings Limited
 4th Floor, Block 2, Harcourt Centre, Harcourt Street, Dublin 2.
 Tel +353 (0)1 662 4455 Fax +353 (0)1 676 5404
 Email: info@rohanholdings.ie
www.rohanholdings.ie

AGENT: Savills Commercial Ireland
 33 Molesworth Street, Dublin 2.
 Phone : +353 (0) 1 618 1300
 Email: info@savills.ie
www.savills.ie

ARCHITECTS: JSA Architects
 10 Booterstown Avenue, Blackrock, Co. Dublin.
 Phone: Phone :+353 (0) 1 288 2661
 Email: jse@jsarch.ie
www.jsarch.ie