


NOTES:
DO NOT SCALE
DIMENSIONS ARE APPROXIMATE
FOR INFORMATION PURPOSES ONLY
SUBJECT TO CONTRACT/CONTRACT DENIED

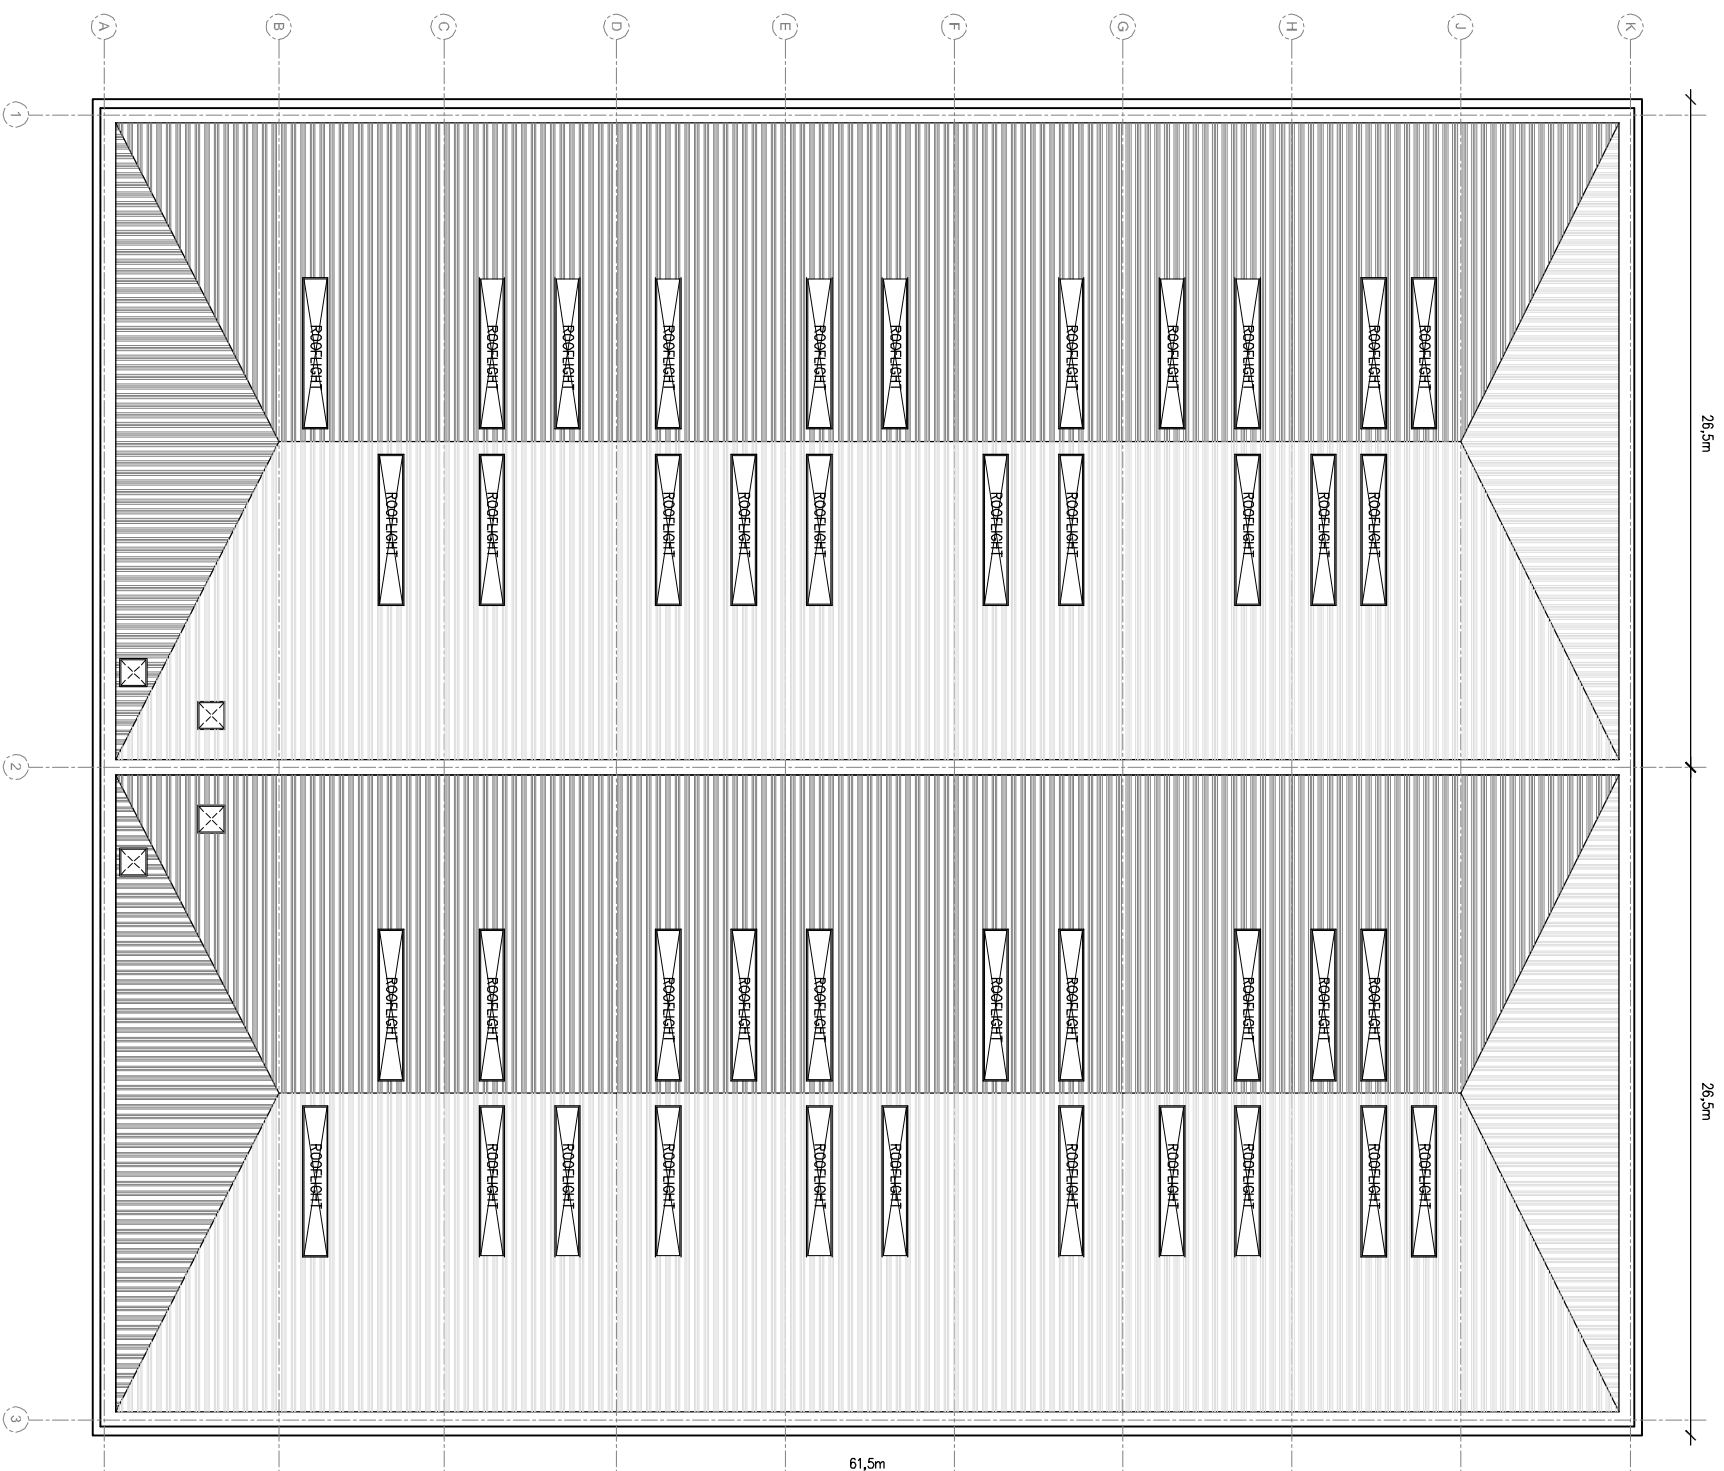

North City Business Park - Units A7a & A7b - ROOF PLAN



DEVELOPER: Rohan Holdings Limited
4th Floor, Block 2, Harcourt Centre, Harcourt Street, Dublin 2.
Tel +353 (0)1 662 4455 Fax +353 (0)1 676 5404
Email: info@rohanholdings.ie
www.rohanholdings.ie

AGENT: Savills Commercial Ireland
33 Molesworth Street, Dublin 2.
Phone : +353 (0) 1 618 1300
Email: info@savills.ie
www.savills.ie



ARCHITECTS: JSA Architects
10 Booterstown Avenue, Blackrock, Co. Dublin.
Phone: Phone :+353 (0) 1 288 2661
Email: jse@jsarch.ie
www.jsarch.ie

The Developer reserves the right to alter plans, specifications & layout.
No allowance is made for the accuracy of the copying process.