

UNIT 1



7690



UNIT 1

WAREHOUSE




ACCOMMODATION

APPROXIMATE GROSS EXTERNAL FLOOR AREAS

Unit 1	Sq M	Sq Ft
Warehouse	5,040	54,250
Offices	546	5,877
Total	5,586	60,127

Site area of approx 1.37 Hectares (3.40 acres)

OFFICES

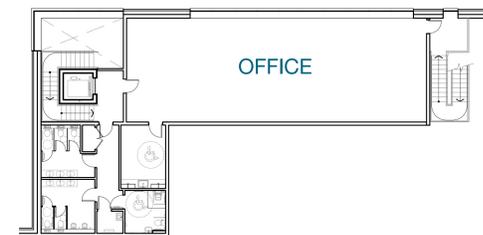

NOT TO SCALE - FOR IDENTIFICATION PURPOSES ONLY



A development by




www.rohanholdings.ie


UNIT 1




East Elevation

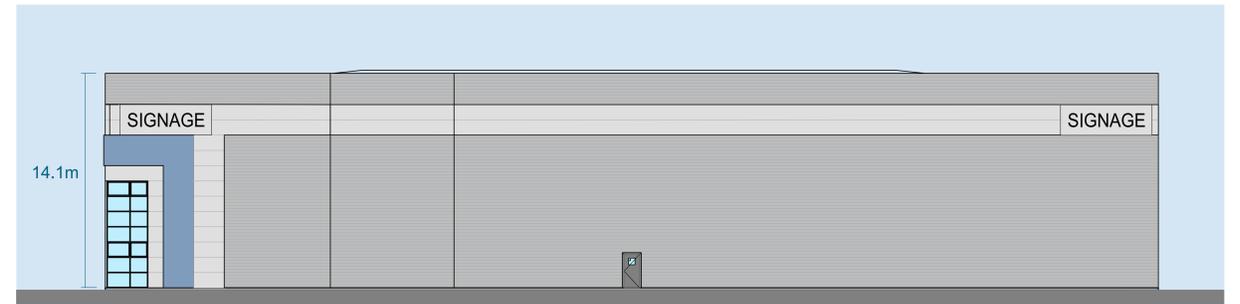

North Elevation

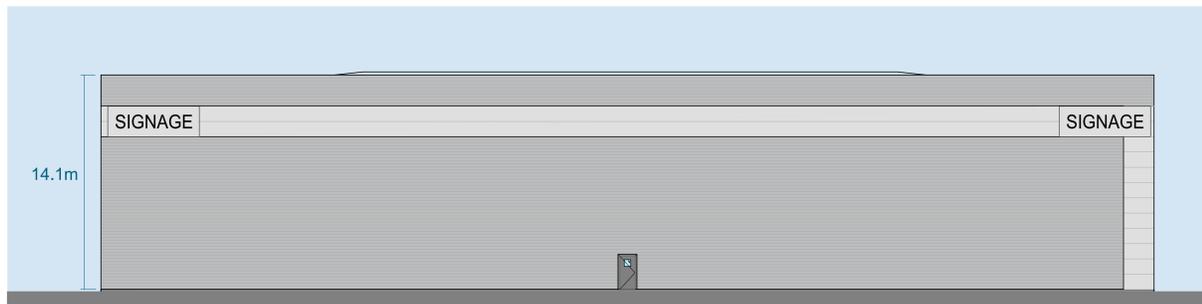

South Elevation

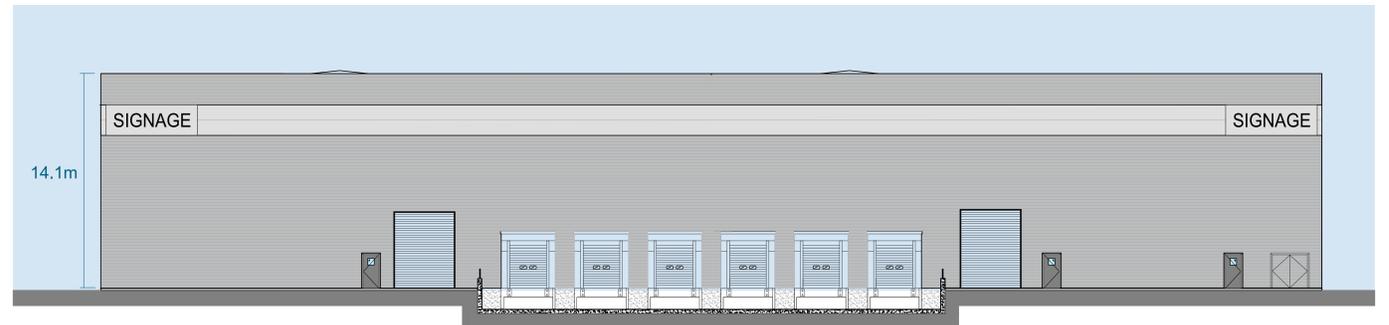

West Elevation

NOT TO SCALE – FOR IDENTIFICATION PURPOSES ONLY




A development by



www.rohanholdings.ie

UNIT 1

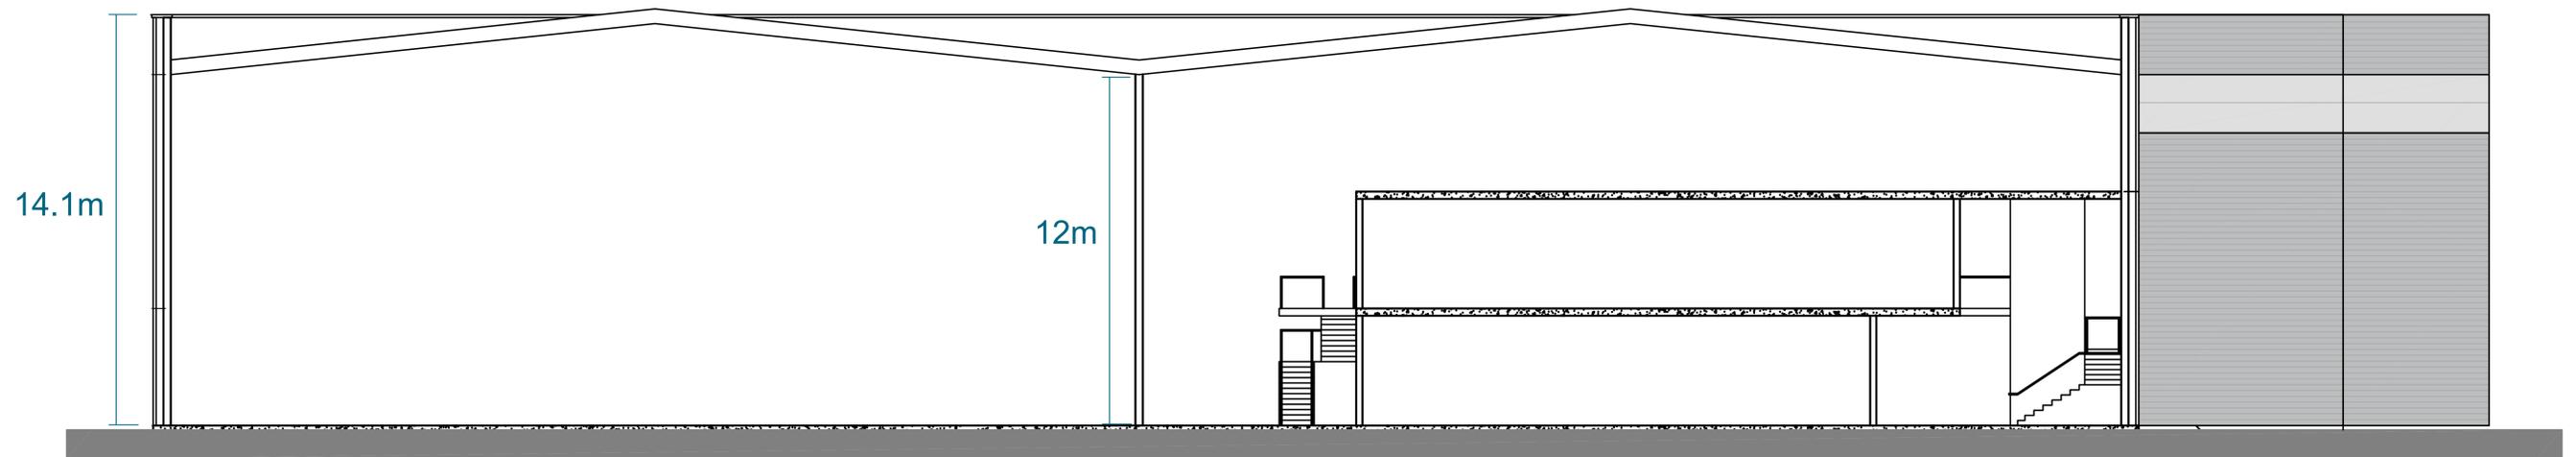

NOT TO SCALE – FOR IDENTIFICATION PURPOSES ONLY



A development by



www.rohanholdings.ie