

FOR SALE / TO LET

GOLDCREST HOUSE

Flagship logistics building of approx. 5,346 sq. m. (57,543 sq. ft.)

Dublin AirPort 
Logistics Park

St. Margaret's Road, Co. Dublin.

AVAILABLE 2026



www.rohanholdings.ie

A development by

ROHAN 

KEY HIGHLIGHTS


GOLDCREST HOUSE



High-Bay Warehouse
with Offices



Approx. 5,346 sq. m.
(57,543 sq. ft.)

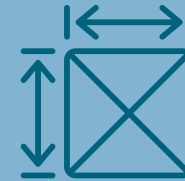

Site of Approx.
1.21 hectares (3 acres)




High Profile Unit fronting
the M2 Motorway



Within 250m of
airport campus



Market leading sustainability
features including LEED Gold

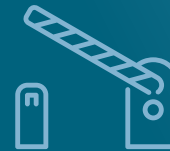

Access controlled and secure
business park environment



Only minutes from Airport, Port
Tunnel, M50 And M1 Motorways



Join leading
occupiers



Extensive secure yard with
truck / trailer parking capacity



Available
2026



LOCATION

Dublin AirPort Logistics Park is Ireland's definitive logistics and distribution park and is strategically located just minutes from the M50/M2 junction, Dublin Airport and the Port Tunnel.

The park has direct access to the M2 and offers a unique combination of accessibility and profile within an established business area.

Dublin AirPort Logistics Park



is 250 metres from Dublin Airport perimeter,



has dedicated access directly onto the M2,



has a second access point to Dublin Airport via St. Margaret's Road,



is 2 minutes from the M50 (via the M2),



has unrivaled profile onto the M2, and



is 10 minutes from the Port Tunnel entrance.


Environment & sustainability

With a focus on sustainability being a key driver for Rohan as a developer and long term investor, this property is targeting LEED Gold sustainability accreditation in addition to BER A and EU Taxonomy Compliance. The planned specification of the property includes:



- Electric vehicle charging.
- Rainwater harvesting.
- LED lighting.
- Low flow WCs.
- Heat pumps.
- PV power generation.
- Energy usage monitoring.

THE PARK OCCUPIERS

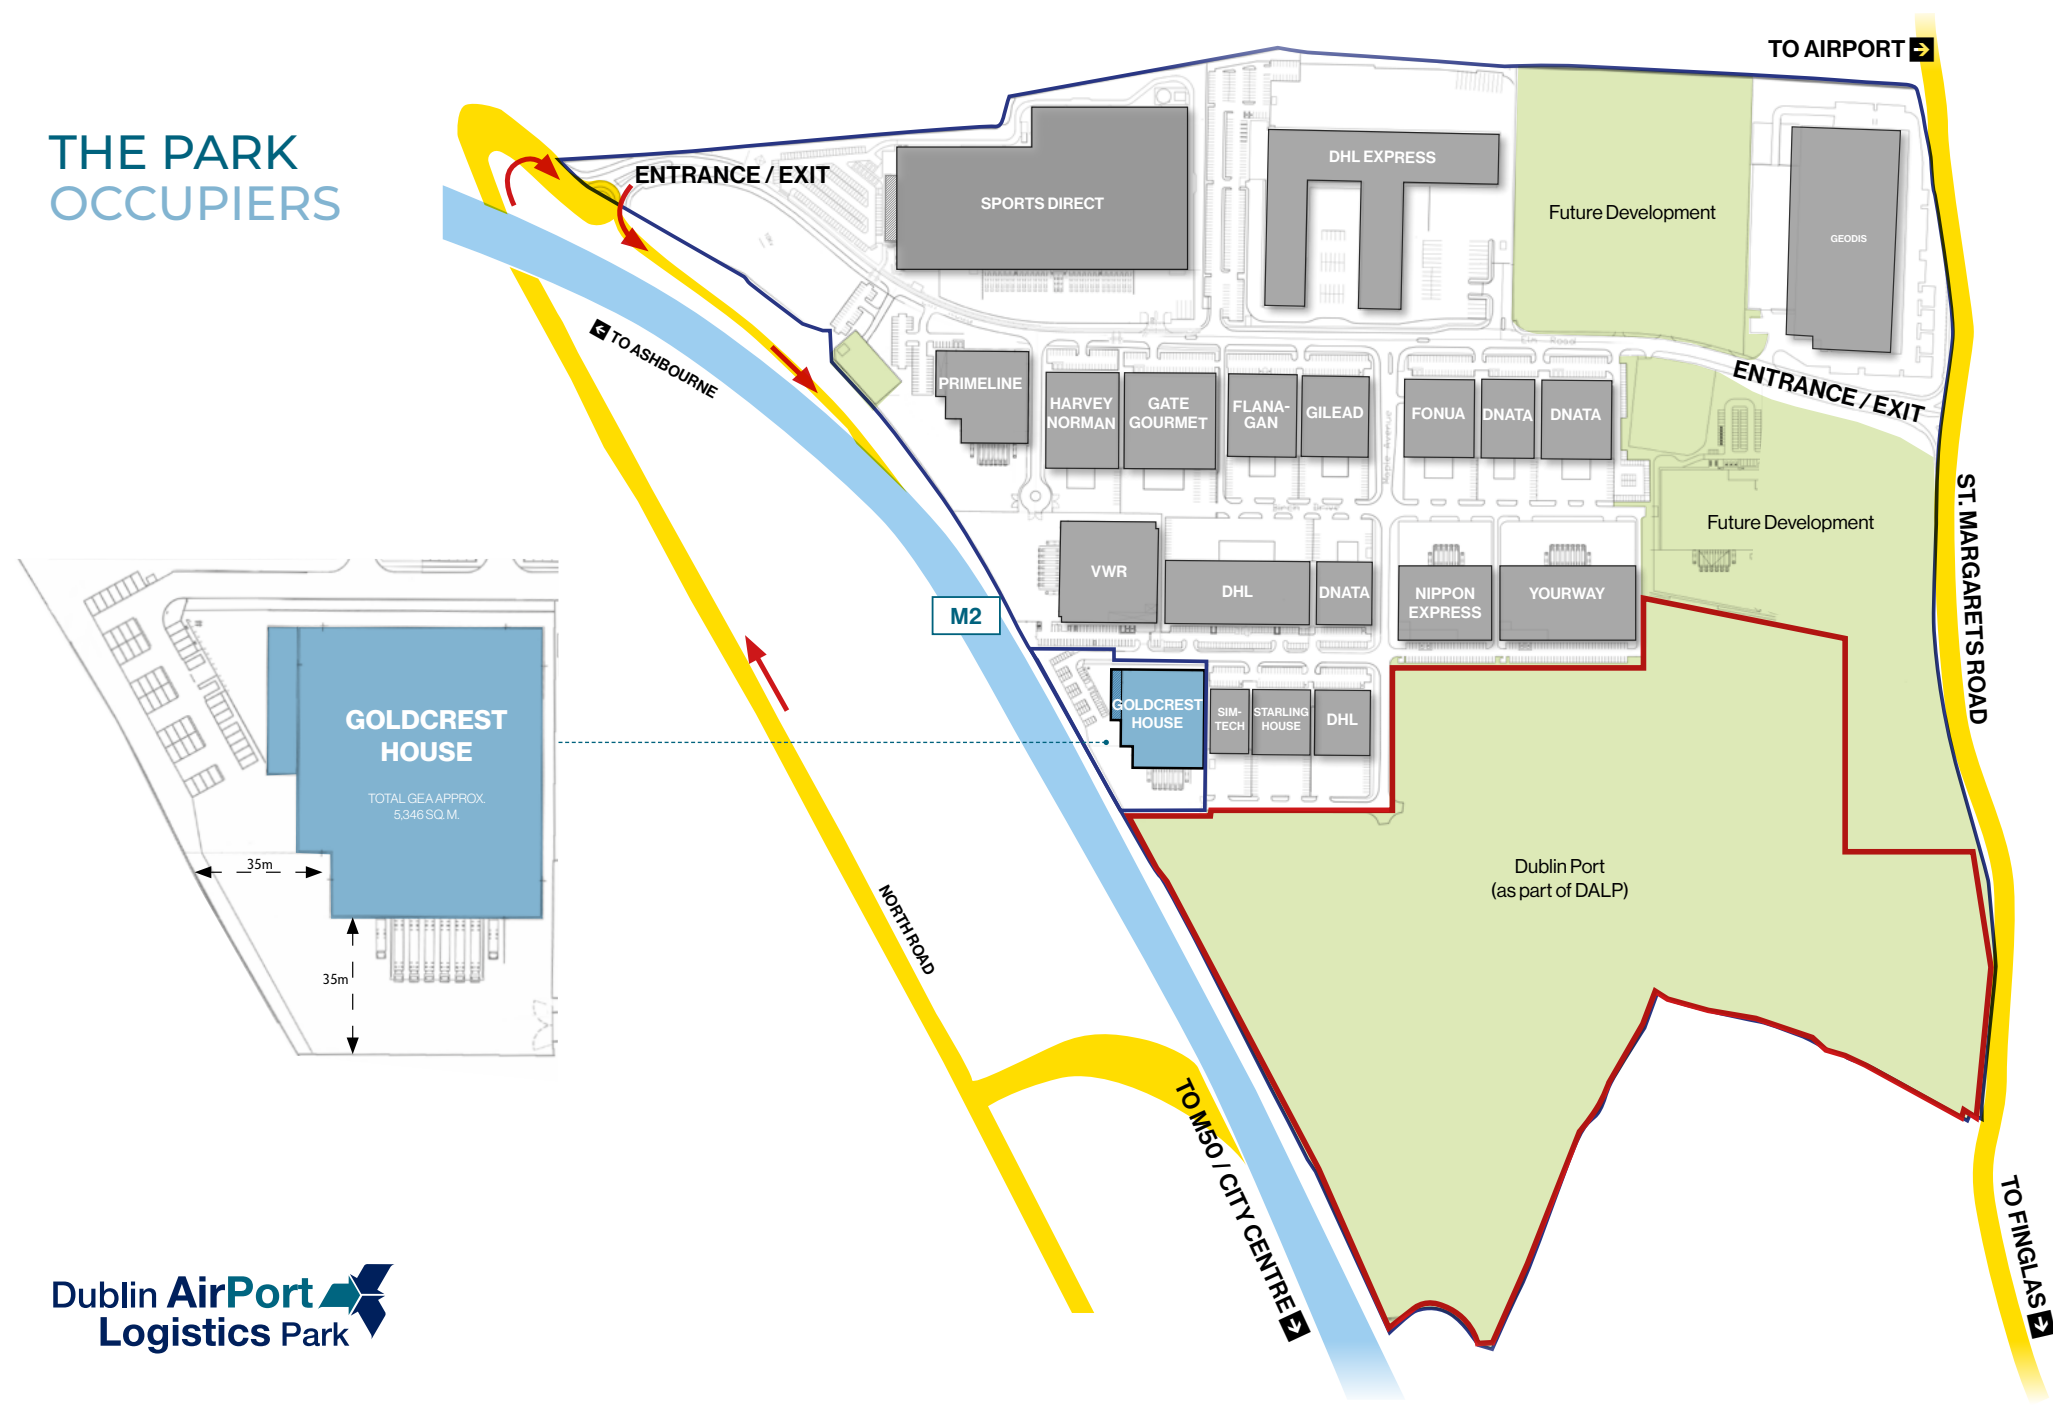

SPECIFICATIONS | FEATURES

(In addition to features outlined on Page 2)

GENERAL

- 12 metre internal height.
- Steel portal frame construction.
- Extensive secure service yard with depth of 35m.
- 6 dock levellers with tailgate loading.
- 2 roller shutter doors.
- Min. 60 kn./m2. (1,250 lbs./sq.ft.) floor loading with FM2 grade finish.
- 2.4 metre high wall to inside of external cladding wall.
- Dedicated car, motor cycle and bicycle parking.
- EV charging points.
- LED lighting.
- Electrical distribution centre designed for three phase electrical supply and CT metering.
- High quality actively managed estate.



Similar Unit



Similar Unit

OFFICES | AMENITIES


- Feature reception area.
- Open plan design suitable for compartmentation.
- Tea stations, showers and staff changing facilities.
- VRF air conditioning.
- Suspended acoustic tiled ceilings with recessed LED lighting.
- Painted and plastered walls.
- Fully fitted toilets.
- Perimeter skirting trunking.
- Fully bonded heavy contact carpet.

ACCOMMODATION

Approximate gross external floor areas


Goldcrest House	Sq M	Sq Ft
Warehouse	4,820	51,882
Offices	526	5,661
Total	5,346	57,543

Site area of approx. 1.21 hectares (3 acres)

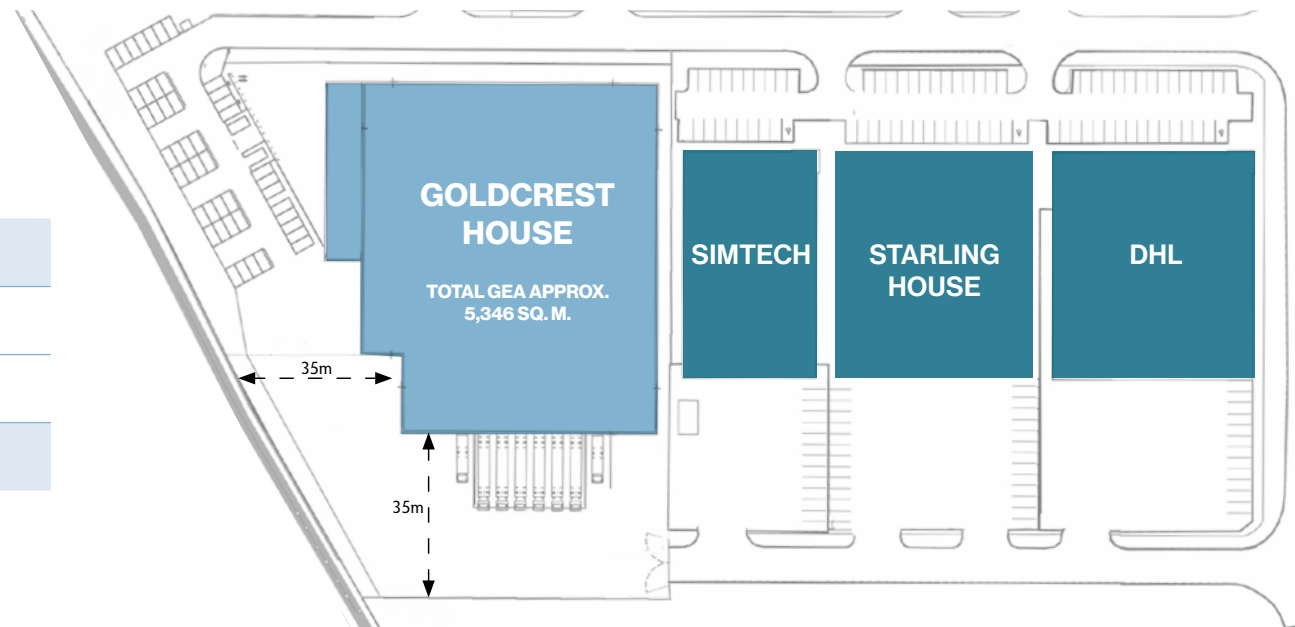

Similar unit by developer

1ST FLOOR OFFICES WAREHOUSE

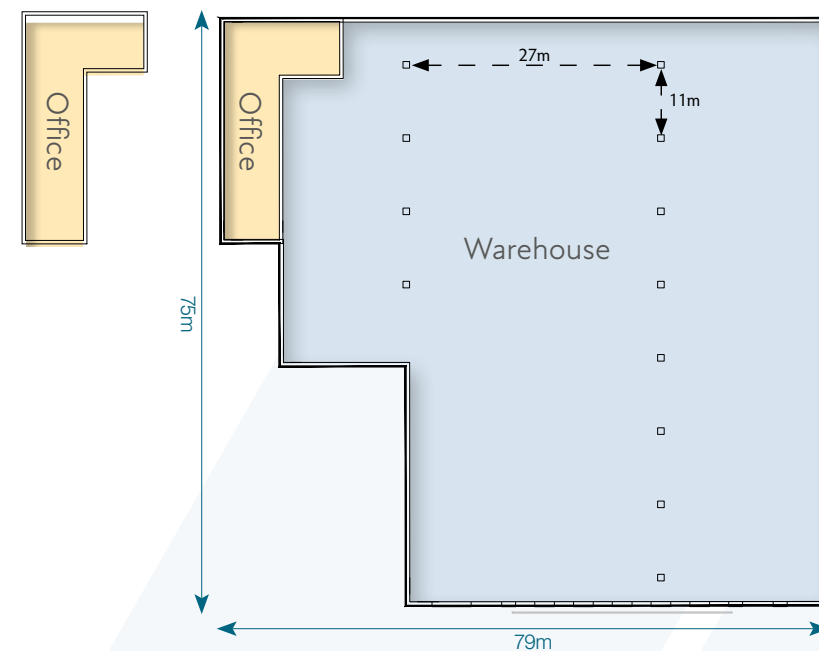

JOIN LEADING OCCUPIERS INCLUDING:



Harvey Norman



This project is registered with the certification goal of LEED Gold. LEED (Leadership in Energy and Environmental Design) is a voluntary rating system to certify sustainable buildings and neighbourhoods.



Rohan Holdings is a proud member of the Irish Green Building Council. The IGBC is a non-profit organisation, launched in 2011 with member organisations and businesses from the entire value chain of the built environment. All are united in one common goal to accelerate the transformation of the built environment, related industry and supply chain to one that is sustainable through leadership, research, education and providing policy input to local and national government. For more information, visit www.igbc.ie





TERMS

Available upon request.

RATES

Commercial Rates payable to Fingal County Council.

TARGETED BER

BER A

OUTGOINGS

Available upon request.

CONTACTS

ROHAN 

4th Floor, Block 2, Harcourt Centre,
Harcourt Street, Dublin 2, Ireland.

www.rohanholdings.ie

+353 (0)1 662 4455

info@rohanholdings.ie

JAMIE ROHAN

jrohan@rohanholdings.ie

+353 87 2906740

JOHN CASEY

jcasey@rohanholdings.ie

+353 86 7967072

Vendor/Lessor gives note that the particulars and information contained in this brochure do not form any part of any offer or contract and are for guidance only. The particulars, descriptions, dimensions, references to condition, permissions or licences for use or occupation, access and any other details, such as prices, rents or any other outgoings are for guidance only and are subject to change. Maps and plans are not to scale and measurements are approximate. Whilst care has been taken in the preparation of this brochure intending purchasers, Lessees or any third party should not rely on particulars and information contained in this brochure as statements of fact but must satisfy themselves as to the accuracy of details given to them. The vendor or lessor shall not be liable for any loss suffered by an intending purchaser/Lessees or any third party arising from the particulars or information contained in this brochure. Prices quoted are exclusive of VAT (unless otherwise stated) and all negotiations are conducted on the basis that the purchasers/lessees shall be liable for any VAT arising on the transaction. All maps produced by permission of the Ordnance Survey Ireland Licence No AU 001799 © Government of Ireland.