


- 1 PROFILED METAL ROOFING PANEL
- 2 ARCHITECTURAL COMPOSITE METAL PANEL
- 3 CONTRASTING COMPOSITE METAL PANEL
- 4 HORIZONTAL PROFILED METAL CLADDING
- 5 DOUBLE GLAZED ALUMINIUM WINDOW
- 6 DOUBLE GLAZED ALUMINIUM DOORS
- 7 FLUSH METAL INSULATED DOOR
- 8 SECTIONAL UP AND OVER SHUTTER DOOR

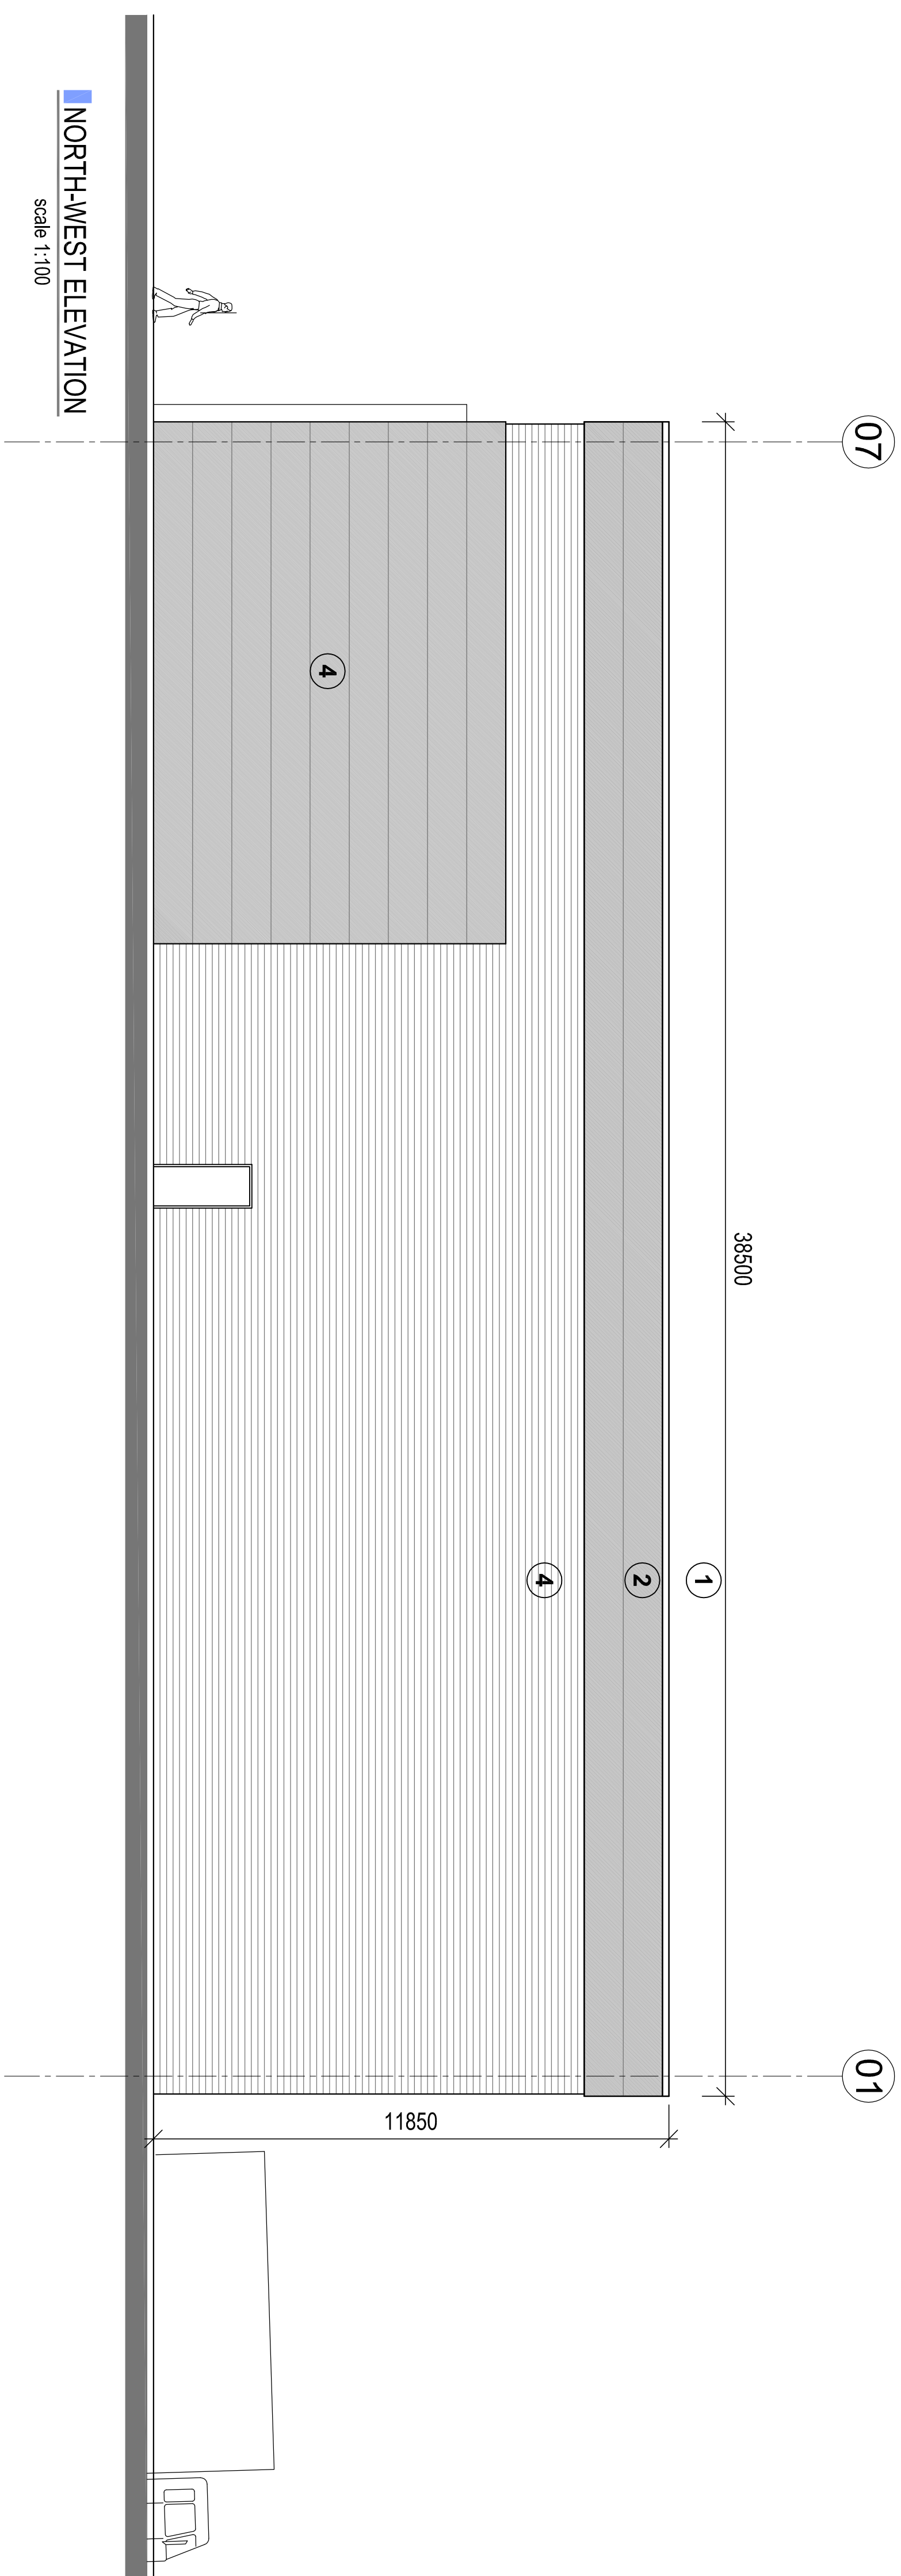

## UNIT E9 - Elevations 2 1:100

Notes		CHARTERED ARCHITECTS' BOOTLESTOWN AVENUE, BLACKROCK, CO DUBLIN TEL:2826361 FAX:235143 E-MAIL:info@charles.ie	
Revisions			
A 12.12.06 ZS Unit 4 FOOTPRINT MINORRED			
B 02.04.07 PS Signage added		Date: NOV 06 Client: ROHAN HOLDINGS	
C 18.06.07 MS RHL has re-named the units as follows: Unit 2 becomes Unit E7, 3 becomes E8, 4 becomes E9, 5 becomes E3, 6 becomes E4.		Job no: 4406 Project: NORTH CITY BUSINESS PARK - PHASE 2	
D			
E			
F			
G			
H			
J			
K			
L			
M			
This Drawing is Copyright		Stage: PLANNING	
Do Not Scale - Use Figure Dimensions		Drawn: ZS	
Refer to Structural Engineers Drawings and Specification for all Structural Work		Checked: PS	
		Dwg no:204	
		Rev:	