
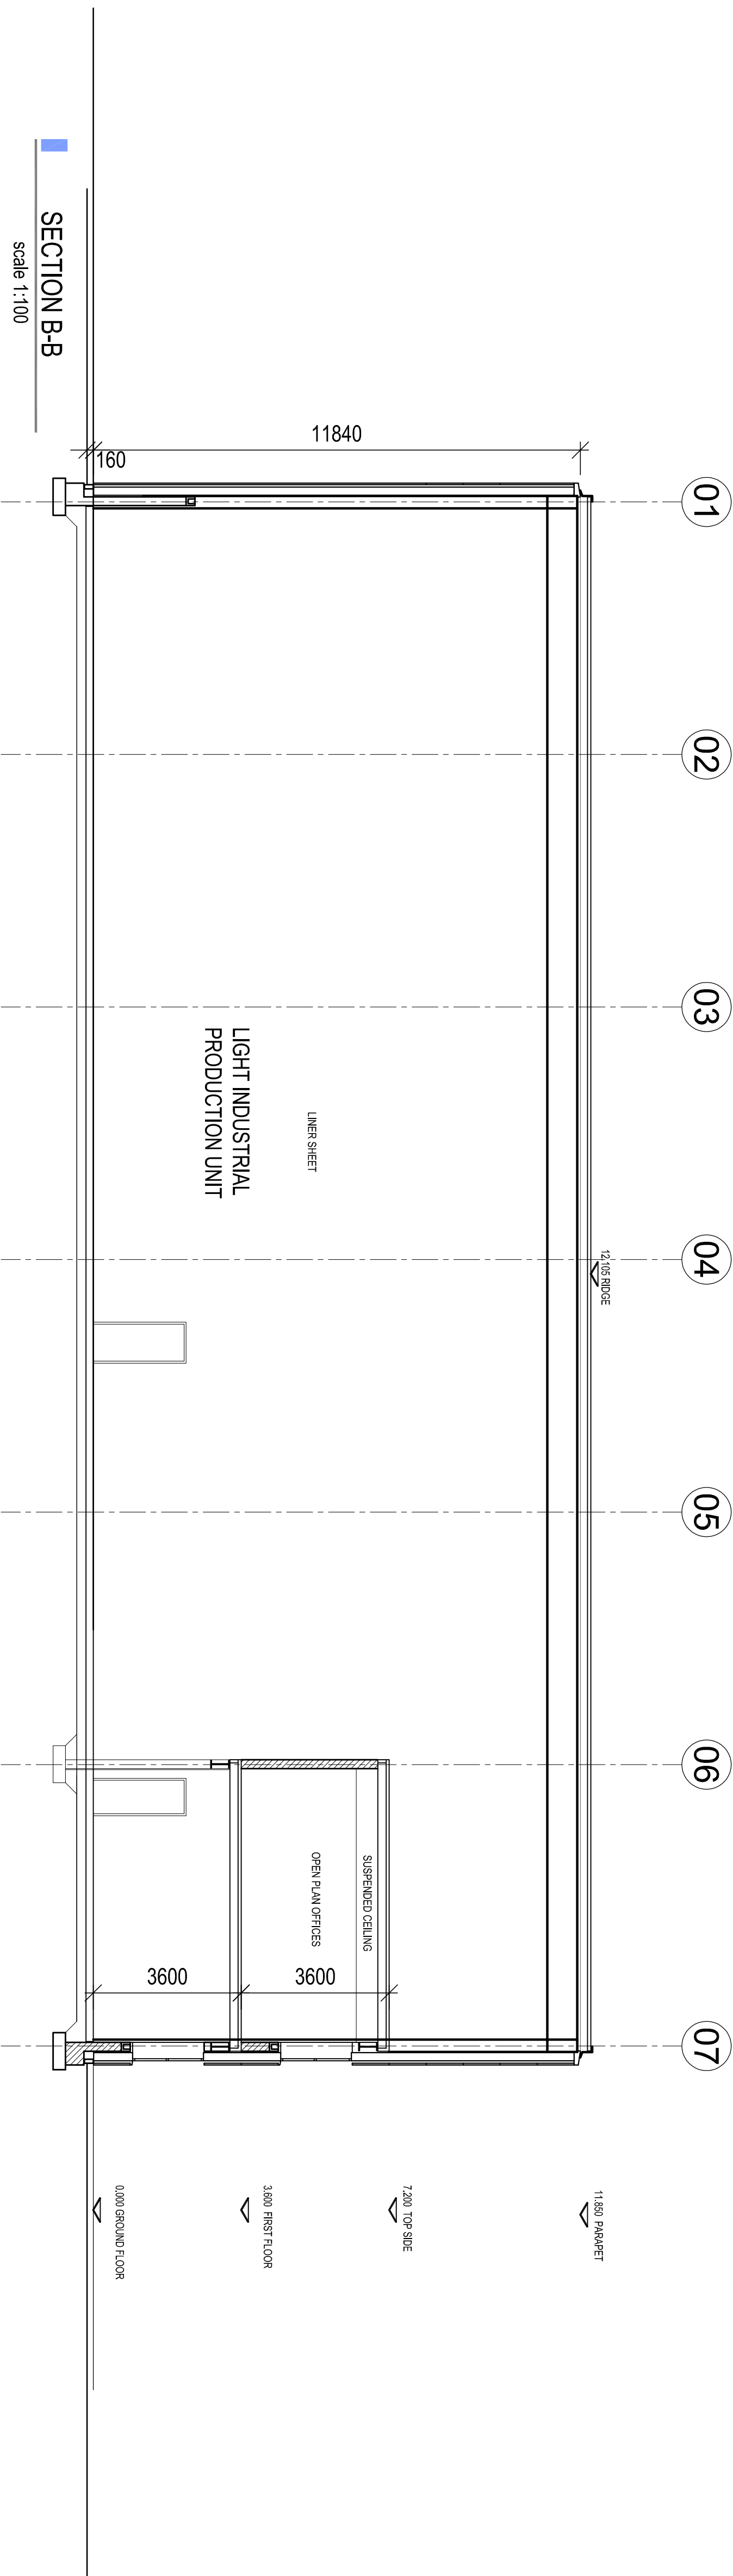


UNIT E9 - Sections 1:100

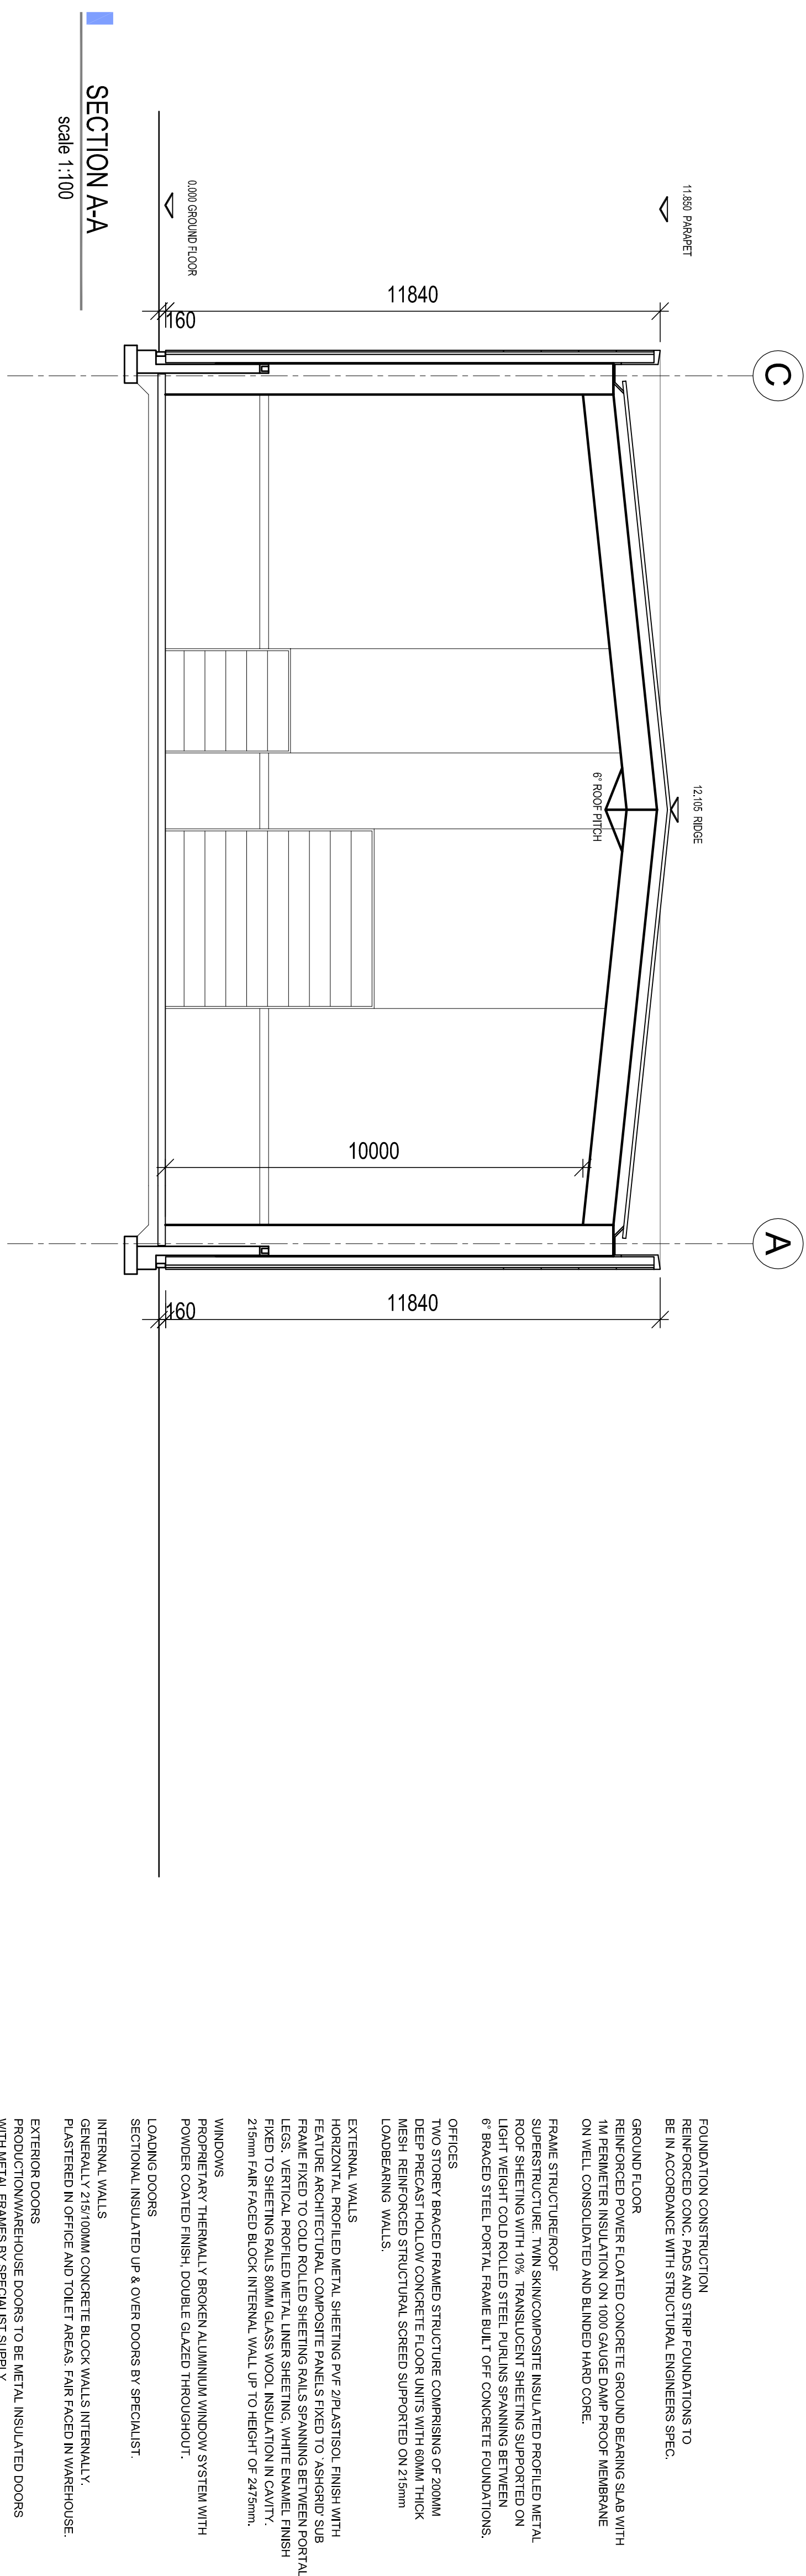

Notes					
This Drawing is Copyright Do Not Scale - Use Figured Dimensions Refer to Structural Engineers Drawings and Specification for all Structural Work					
Revisions					
A	12.12.06	ZS	Unit 4 FOOTPRINT MIRRORED		
B	18.06.07	MS	RHL has re-named the units as follows: Unit 2 becomes Unit E7, 3 becomes E8, 4 becomes E9, 5 becomes E3, 6 becomes E4.		
C					
D					
E					
F					
G					
H					
I					
J					
K					
L					
M					
<hr/>					
		Date: NOV 06		Client: ROHAN HOLDINGS	
Job no: 4406		Project: NORTH CITY BUSINESS PARK - PHASE 2			
Scale: 1:100		Title: UNIT E9 - Sections			
Stage: PLANNING		Drawn: ZS	Checked: PS	Dwg no:205	Rev: B