



COPYRIGHT:
 The design and details shown on this drawing are applicable to their project only and may not be reproduced in whole or in part or be used for any other project or purpose without the written permission of The O'Toole Partnership Architects with whom copyright resides.
DO NOT SCALE from this drawing. Use figured dimensions.
 Contractor to check all dimensions on site prior to commencement of works. Any discrepancies are to be referred to the ARCHITECT.
KEY PLAN:

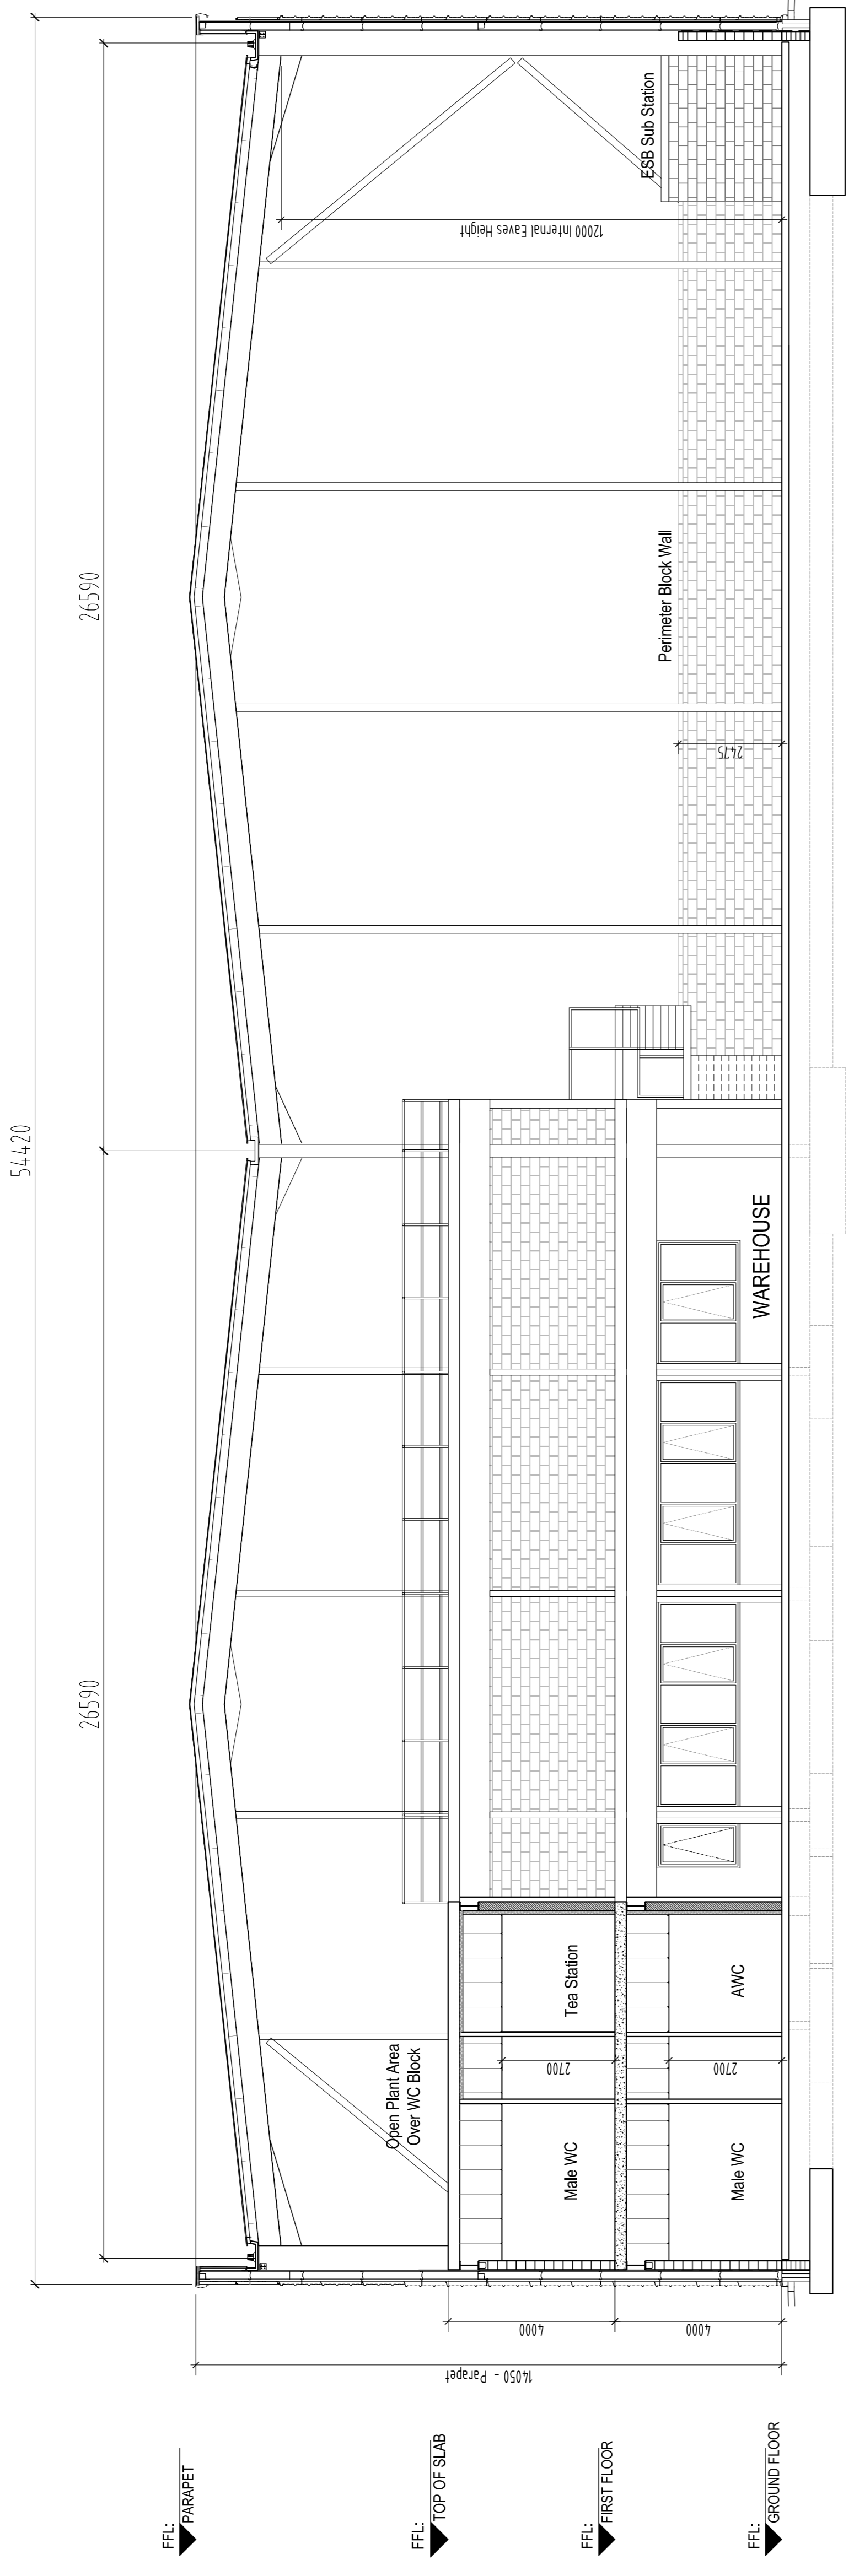

01 Section A-A
 Scale: _____

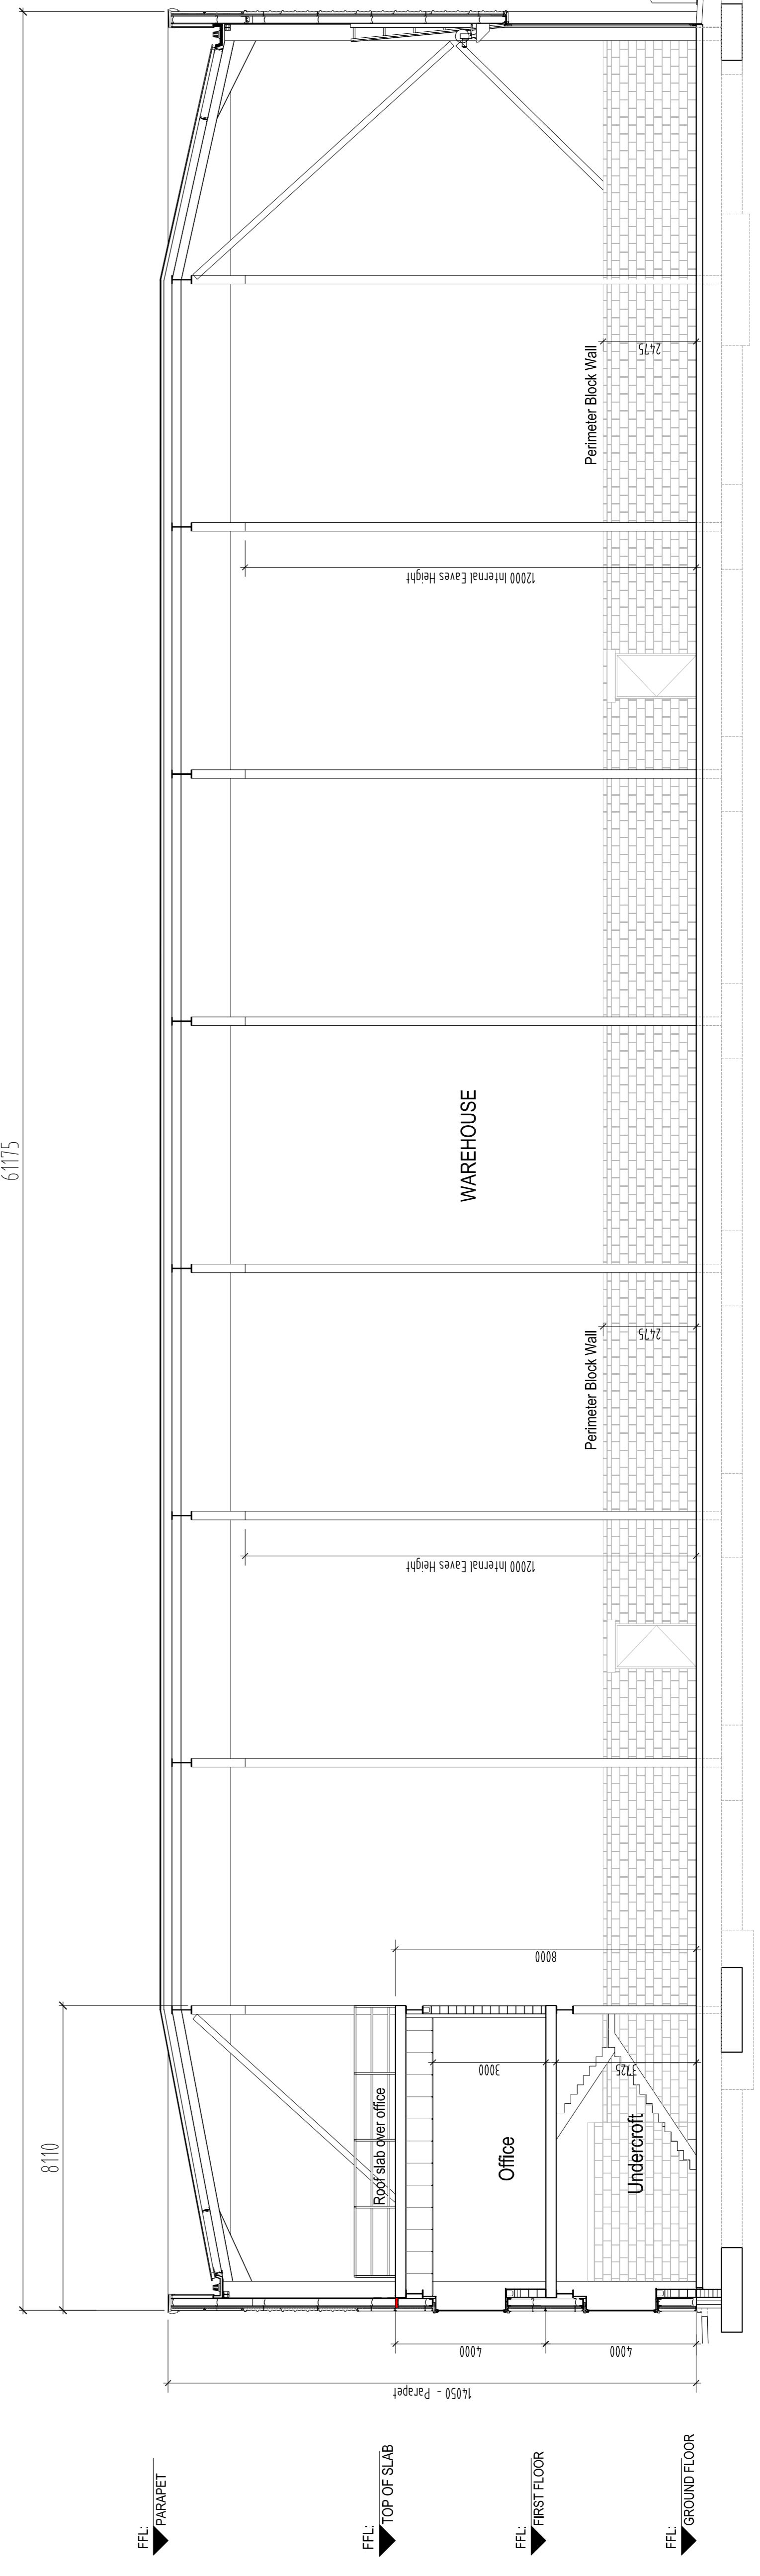

02 Section B-B
 Scale: _____

REVISIONS	DATE	REV.	BY	CHECKED	DESCRIPTION

TOTP Architects
The O'Toole Partnership
 8 Upper Mount Street
 Dublin 2, Ireland
 T +353 1 203 2900
 F +353 866065679
 www.totparch.ie
 info@totparch.ie

PROJECT:
 ROHAN HOLDINGS
 DUBLIN AIRPORT LOGISTICS PARK

STAGE:
 MARKETING

DRAWING TITLE:
 HARRIER HOUSE
 SECTIONS

DATE: JANUARY 2018
SCALE: 1:100
DRAWN: _____
CHECKED: DS
JOB NO.: 1771
FILE NAME: _____

DRAWING NO.: _____
SHEET SIZE: REVISION:
REVISION: _____
A1L *